



EIKÅS HYTTER & HUS

Tlf: 38 34 95 00 - mail: eikas@eikas.no - www.eikas.no

Tiltakshaver:

Eikås Hytter og Hus AS
Eikenveien 280
4596 Eiken

Byggeadresse:

Byggeadresse

BYA 1 et.:	BRA 1 et.:	ISOL_BRA 1 et.:	
124.8m ²	110.5m ²	107.2m ²	
BYA 2 et.:	BRA 2 et.:	ISOL_BRA 1 et.:	
-	23.4m ²	-	
BYA U et.:	BRA U et.:	ISOL_BRA U et.:	
-	-	-	
BYA Garasje.:	BRA Garasje.:	ISOL_BRA Garasje.:	
-	-	-	

BYA:	BRA:	Opvareal.:	Gnr./Bnr.:
124.8m ²	133.9m ²	107.2m ²	Gnr./Bnr.


Dato:	Rev.nr.:	Rev.dato:	Tegnet av:
05.10.23	R0.xx	xx.xx.xx	Sigurd

Prosjektr.:	Dato arb.tegn.:
Hovden	xx.xx.xx


Tegningsnr.:
1

Tegning:	Målestokk:
Perspektiv	1:133,547,


	1:180,288,
	178,0m ²

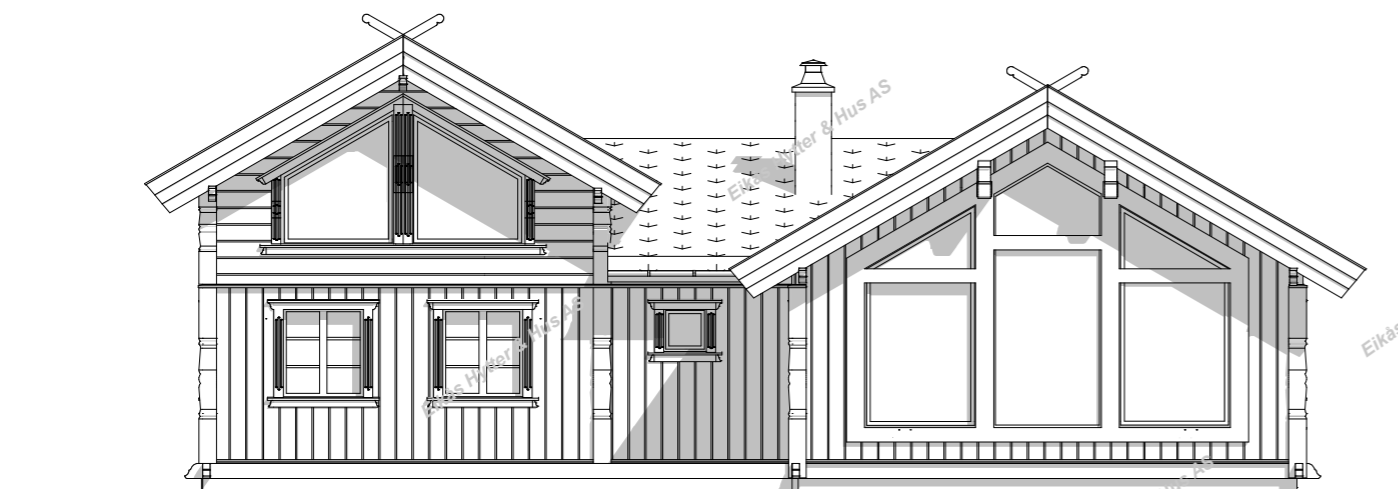


Fasade 1

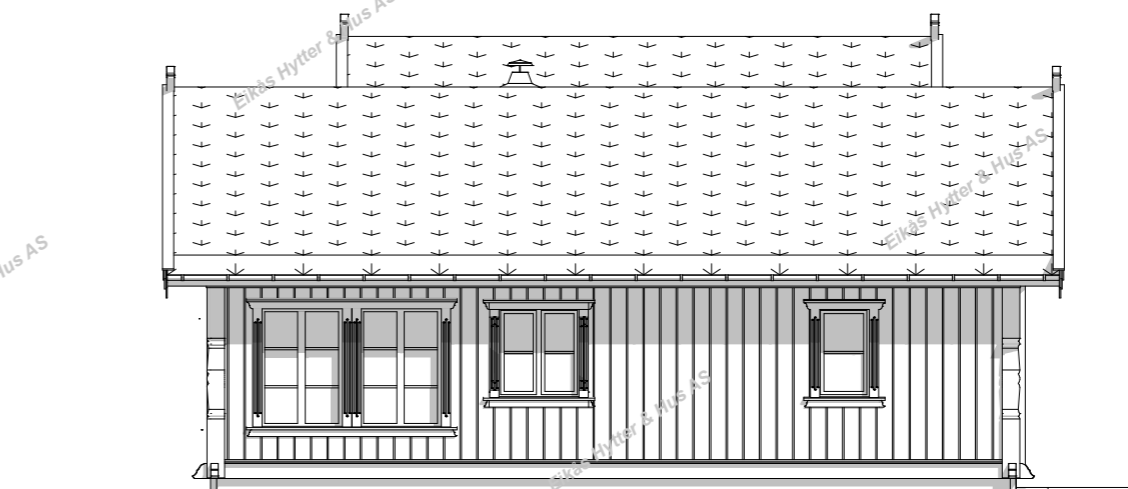

Fasade 2

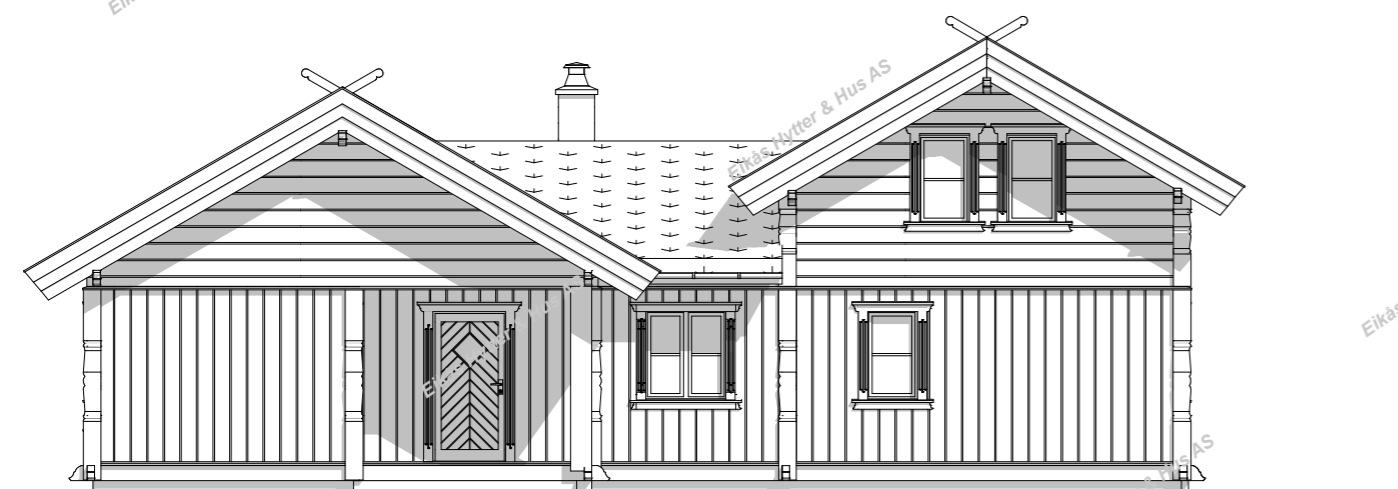

Fasade 3

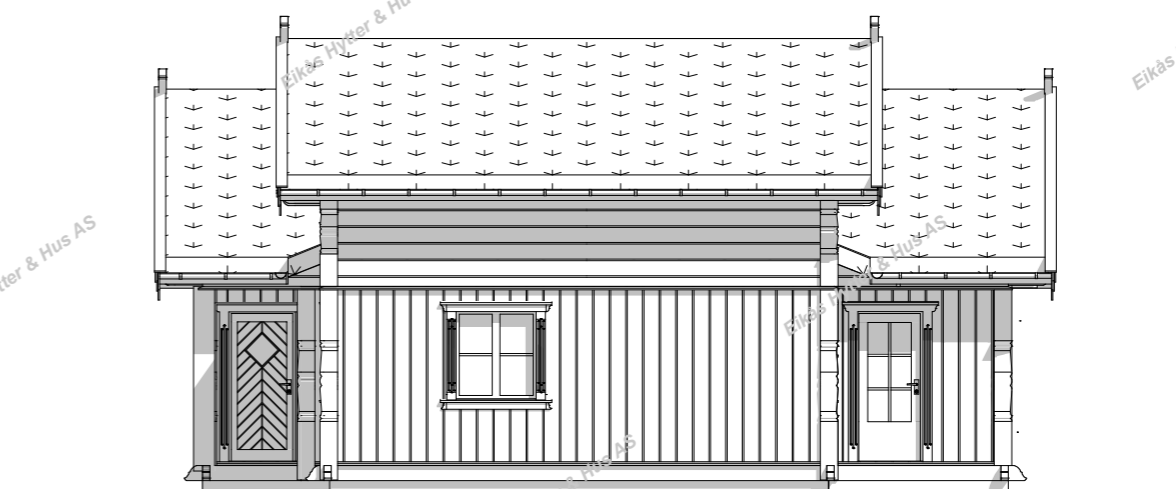

Fasade 4



EIKÅS HYTTER & HUS

Tlf: 38 34 95 00 - mail: eikas@eikas.no - www.eikas.no

Tiltakshaver:

Eikås Hytter og Hus AS
Eikenveien 280
4596 Eiken

Byggeadresse:

BYA 1.et.	BRA 1.et.	ISOL BRA 1.et.
124.8m ²	110.5m ²	107.2m ²
BYA 2.et.	BRA 2.et.	ISOL BRA 1.et.
-	23.4m ²	-
BYA U.et.	BRA U.et.	ISOL BRA U.et.
-	-	-
BYA Garasje.	BRA Garasje.	ISOL BRA Garasje.
-	-	-

BYA:	BRA:	Opvareal:	Gnr./Bnr.:
124.8m ²	133.9m ²	107.2m ²	Gnr./Bnr.


Dato:	Rev.nr.:	Rev.dato:	Tegnet av:
05.10.23	R0.xx	xx.xx.xx	Sigurd

Prosjektr.:	Dato arb.tegn.:
Hovden	XX.XX.XX

Tegning:	Målestokk:
Fasader	1:100

Areal tak:
178.0m ²

Hovedplan

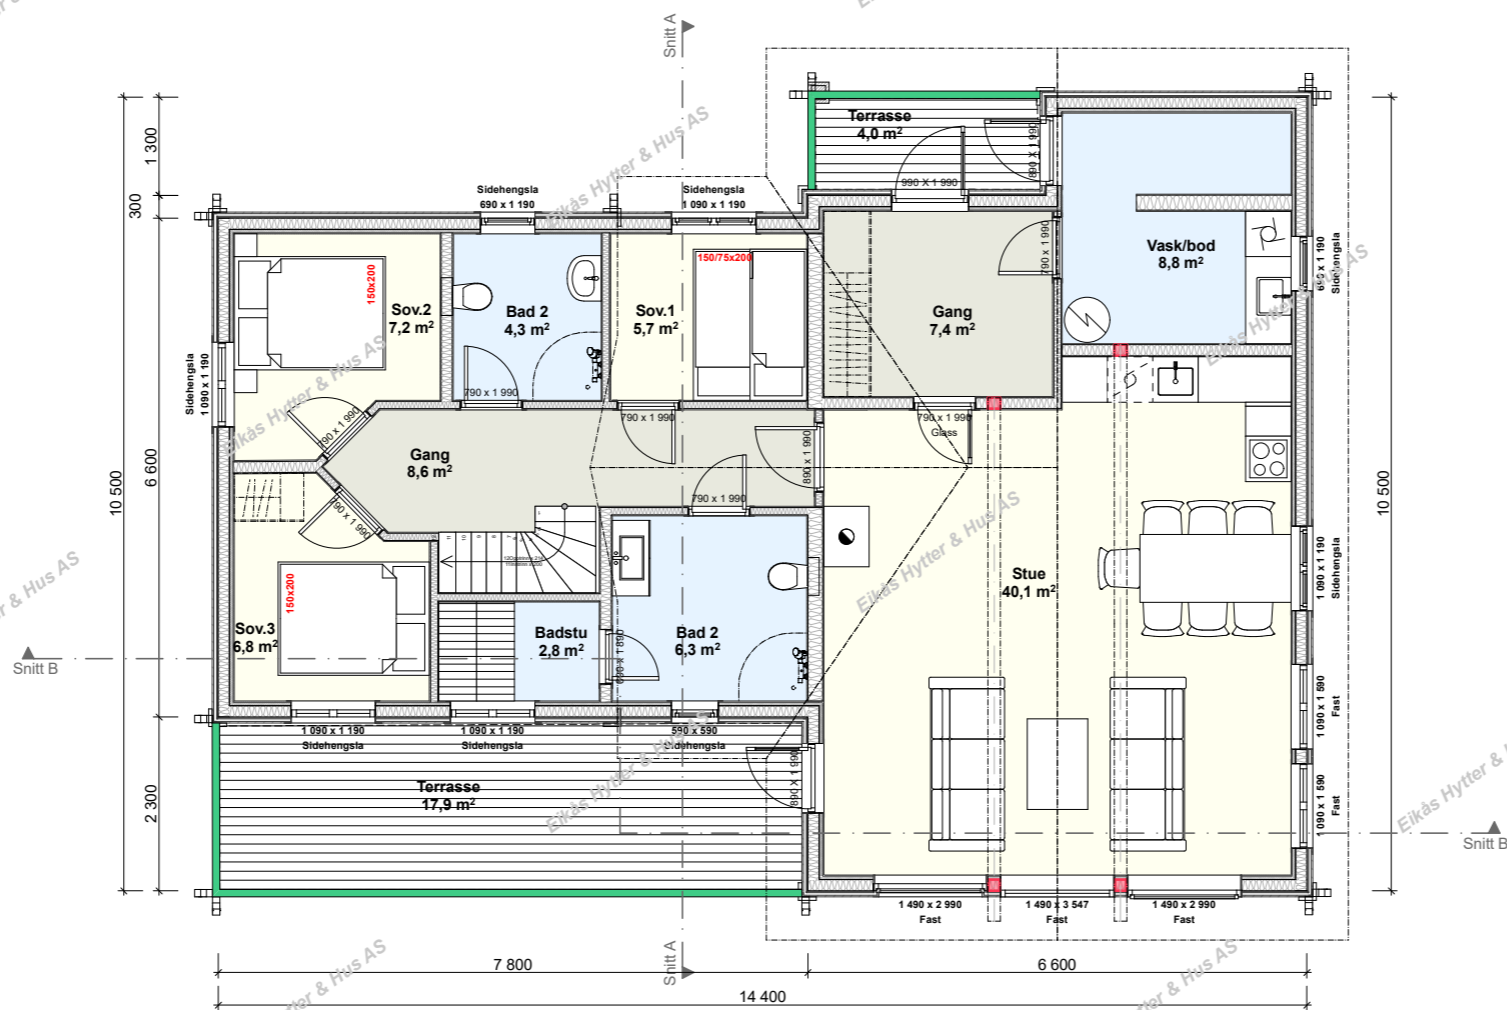

EIKÅS HYTTER & HUS

Tlf: 38 34 95 00 - mail: eikas@eikas.no - www.eikas.no

Tiltakshaver:

Eikås Hytter og Hus AS
Eikenveien 280
4596 Eiken

Byggeadresse:

Byggeadresse

BYA.1 et.:	BRA.1 et.:	ISOL. BRA.1 et.:	
124.8m ²	110.5m ²	107.2m ²	
BYA.2 et.:	BRA.2 et.:	ISOL. BRA.1 et.:	
-	23.4m ²	-	
BYA.U et.:	BRA.U et.:	ISOL. BRA.U et.:	
-	-	-	
BYA. Garasje.:	BRA. Garasje.:	ISOL. BRA. Garasje.:	
-	-	-	

BYA:	BRA:	Opvareal.:	Gnr./Bnr.:
124.8m ²	133.9m ²	107.2m ²	Gnr./Bnr.

Dato:	Rev.nr.:	Rev.dato:	Tegnet av.:
05.10.23	R0.xx	xx.xx.xx	Sigurd


Prosjektr.:	Dato arb.tegn.:
Hovden	XX.XX.XX

Tegningsnr.:
3

Tegning:	Målestokk:
Hovedplan	1:100

Areal tak:
178.0m ²

Loftsplan

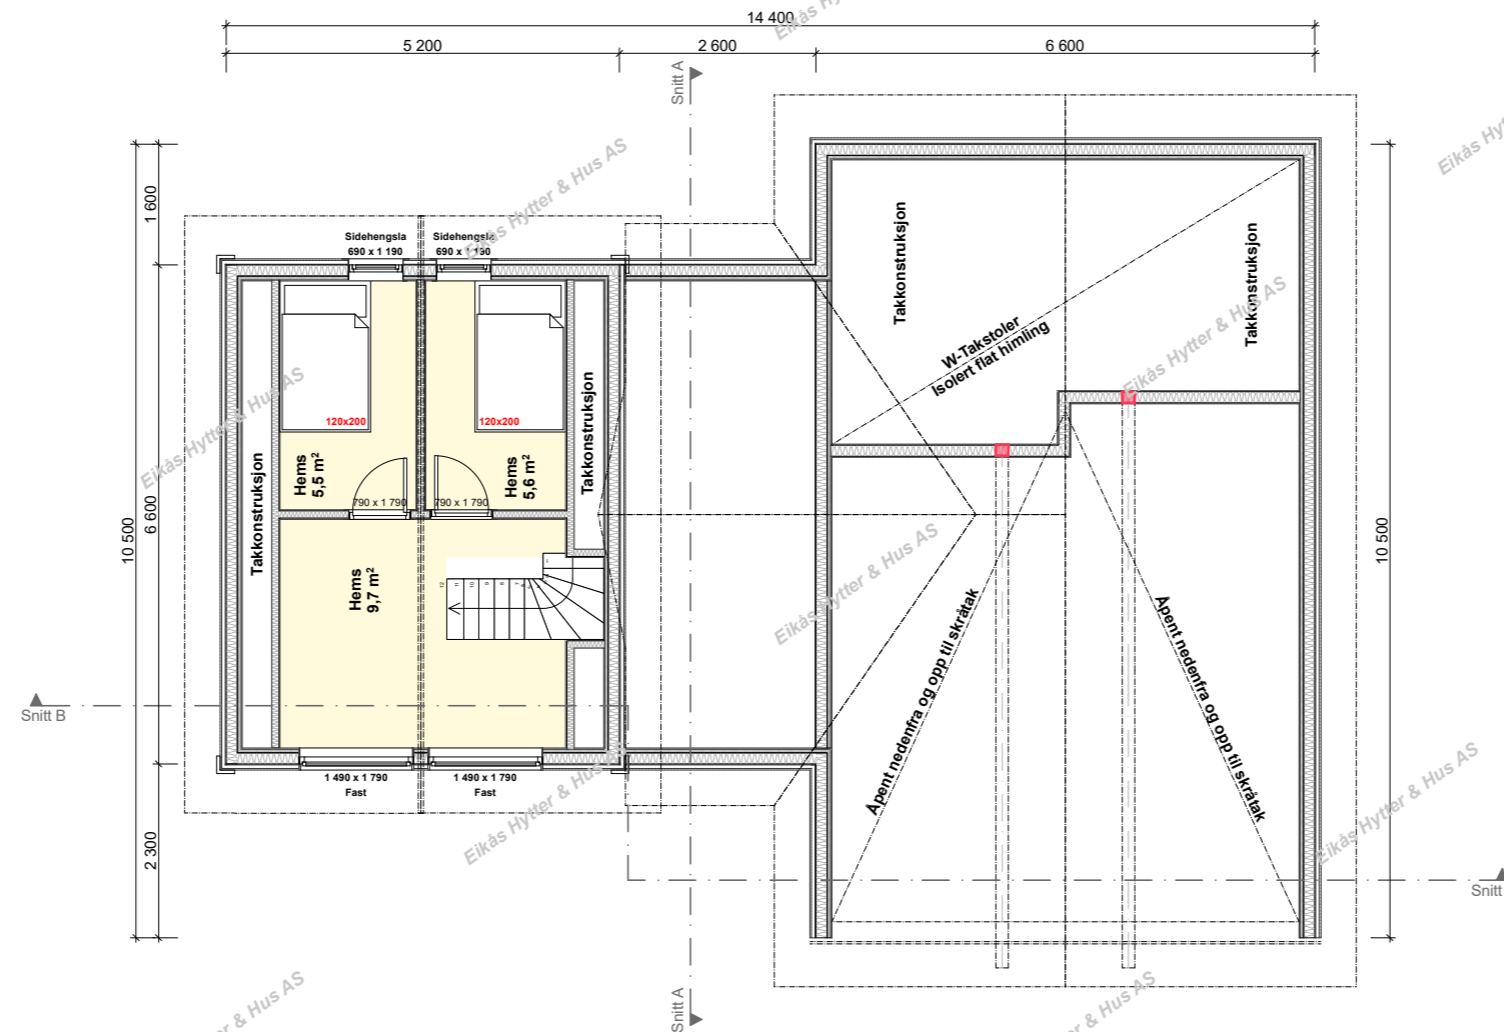

EIKÅS HYTTER & HUS

Tlf: 38 34 95 00 - mail: eikas@eikas.no - www.eikas.no

Tiltakshaver:

Eikås Hytter og Hus AS
Eikenveien 280
4596 Eiken


Byggeadresse:

BYA 1 et.	BRA 1 et.	ISOL BRA 1 et.	Gnr./Bnr.
124.8m ²	110.5m ²	107.2m ²	
BYA 2 et.	BRA 2 et.	ISOL BRA 1 et.	
-	23.4m ²	-	
BYA U et.	BRA U et.	ISOL BRA U et.	
-	-	-	
BYA Garasje.	BRA Garasje.	ISOL BRA Garasje.	
-	-	-	
BYA:	BRA:	Opvareal:	Gnr./Bnr.:
124.8m ²	133.9m ²	107.2m ²	Gnr./Bnr.


Dato:	Rev.nr.:	Rev.dato:	Tegnet av:
05.10.23	R0.xx	xx.xx.xx	Sigurd

Prosjektr.:	Dato arb.tegn.:
Hovden	XX.XX.XX
Tegningsnr.:	
4	

Tegning:	Målestokk:
Loftsplan	1:100
	Areal tak: 178.0m ²

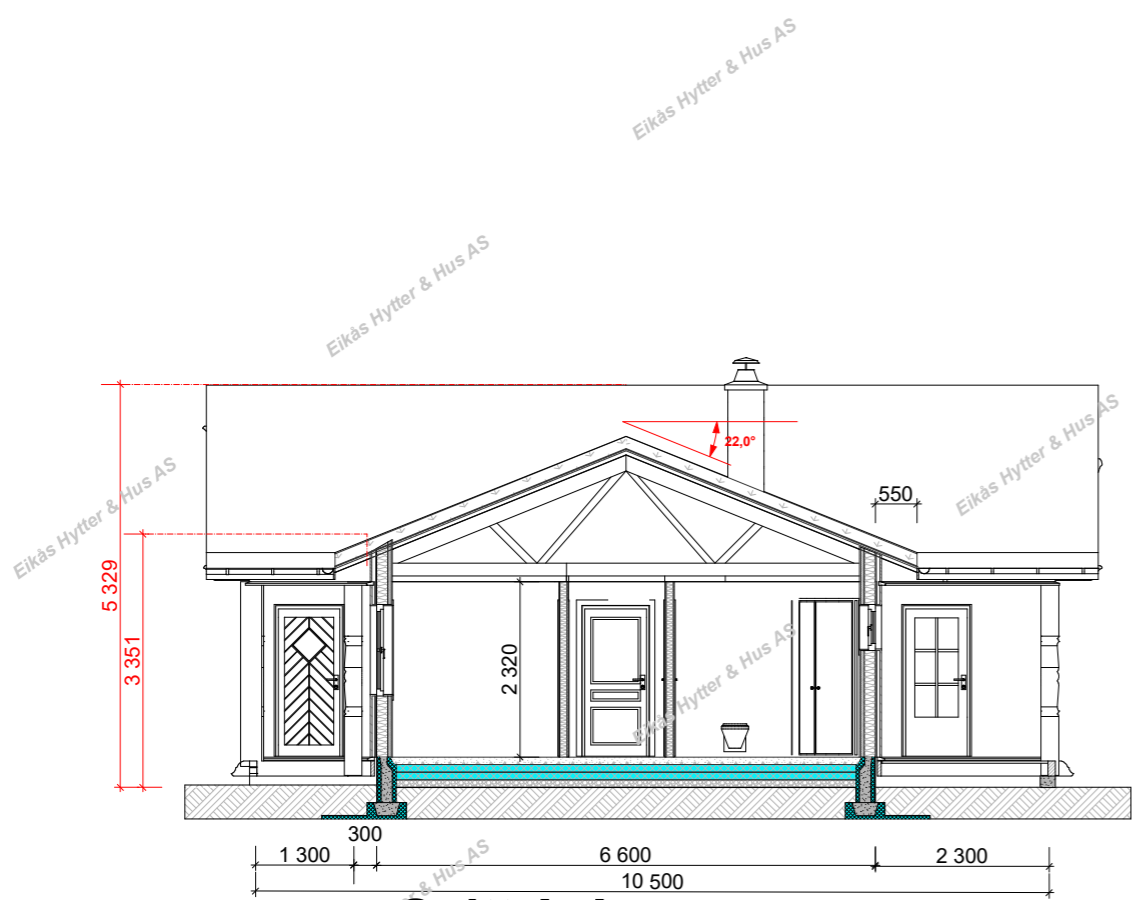

Snitt A-A

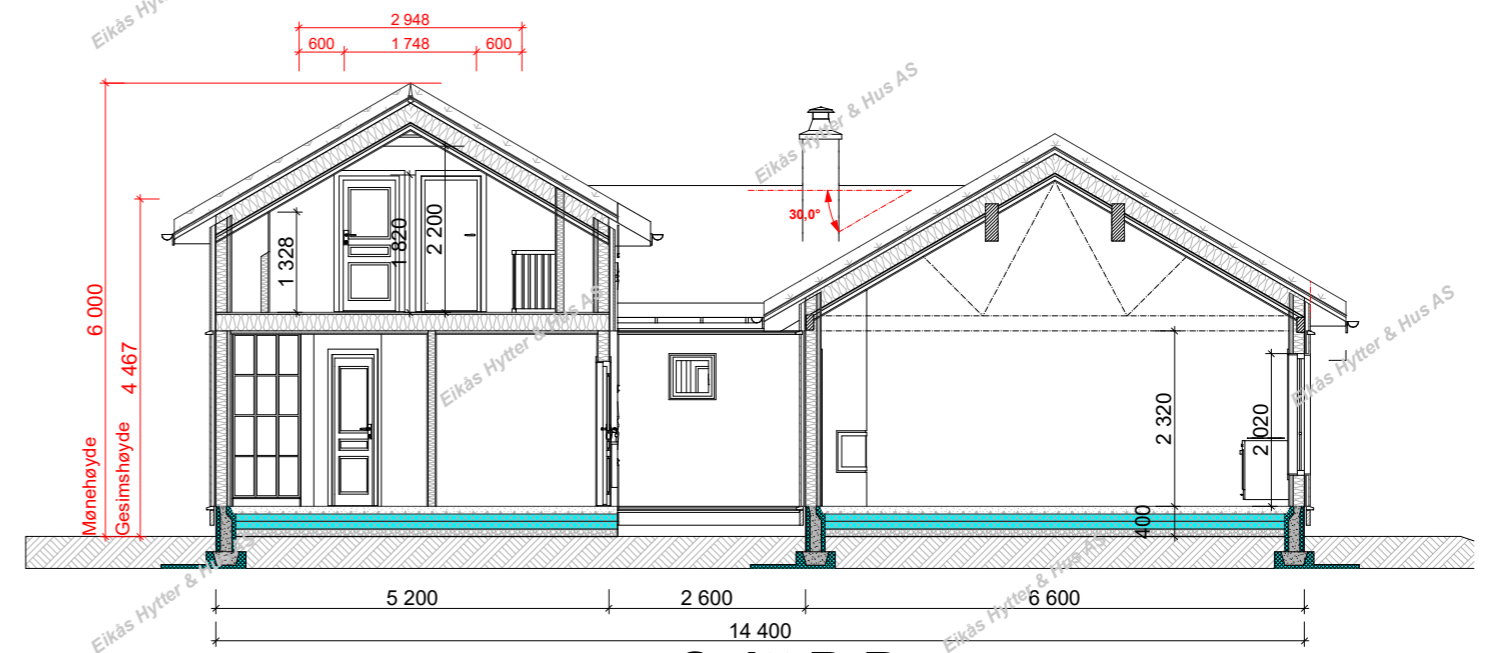

Snitt B-B



EIKÅS HYTTER & HUS
Tlf: 38 34 95 00 - mail: eikas@eikas.no - www.eikas.no

Tiltakshaver:
Eikås Hytter og Hus AS
Eikenveien 280
4596 Eiken

Byggeadresse:

BYA 1.et.	BRA 1.et.	ISOL BRA 1.et.
124.8m ²	110.5m ²	107.2m ²
BYA 2.et.	BRA 2.et.	ISOL BRA 1.et.
-	23.4m ²	-
BYA U.et.	BRA U.et.	ISOL BRA U.et.
-	-	-
BYA Garasje.	BRA Garasje.	ISOL BRA Garasje.
-	-	-

BYA	BRA	Opvareal.	Gnr./Bnr.
124.8m ²	133.9m ²	107.2m ²	Gnr./Bnr.

Dato: 05.10.23 Rev.nr.: R0.xx Rev.dato: xx.xx.xx Tegnet av: Sigurd

Prosjektr.: Hovden Dato arb.tegn.: xx.xx.xx Tegningsnr.: 5

Tegning: Snitt Målestokk: 1:100 Areal tak: 178.0m²