



EIKÅS HYTTER & HUS

Tlf: 38 34 95 00 - mail: eikas@eikas.no - www.eikas.no

Tiltakshaver:

Tiltakshaver

--- --

Byggeadresse:

Byggeadresse, Postnr, Sted

BYA:	BRA:	Opv. areal:	Gnr./Bnr.:
243m ²	214m ²	156,9m ²	GNR/BNR
Dato:	Rev.nr.:	Rev.dato:	Tegnet av:
00.00.00	00	00.00.00	EHH

Prosjektnr.:

Prosjekt

Dato arb.tegn.:

--

Tegningsnr.:

A11


Tegning:

Perspektiv

1:200 333
21 m



FASADE

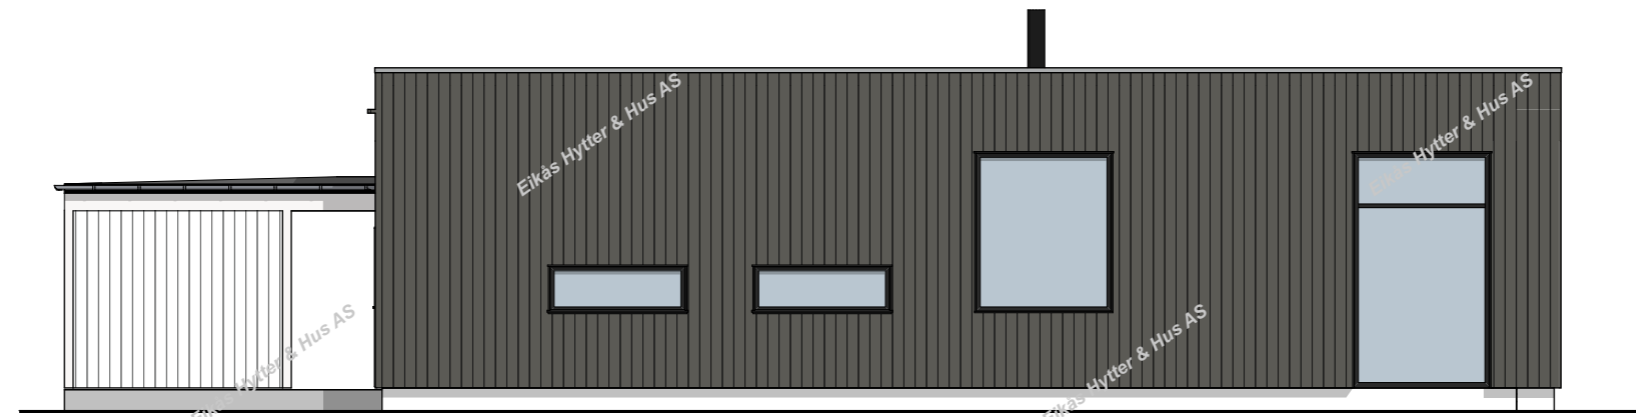

FASADE




EIKÅS HYTTER & HUS

Tlf:38 34 95 00 - mail:eikas@eikas.no - www.eikas.no


Tiltakshaver:
Tiltakshaver
- - - -

Byggeadresse, Postnr, Sted			
BYA:	BRA:	Opp. areal:	Gnr./Bnr.:
243m ²	214m ²	156,9m ²	GNR/BNR
Dato:	Rev.nr.:	Rev.dato:	Tegnet av:
00.00.00	00	00.00.00	EHH
Prosjektnr.:			Dato arb.tegn.:
Prosjekt			--
Tegningsnr.:			Tegningsnr.:
Målestokk:			A12
Tegning:			1:100,
Fasader			1:1 211 m ²


Hovedplan

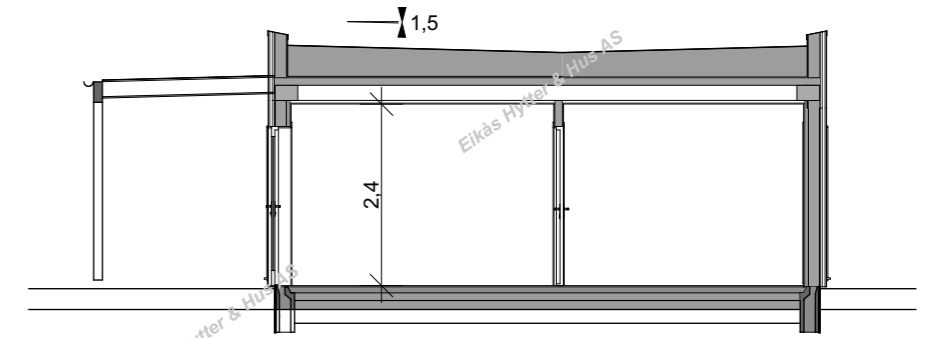

SNITT A-A

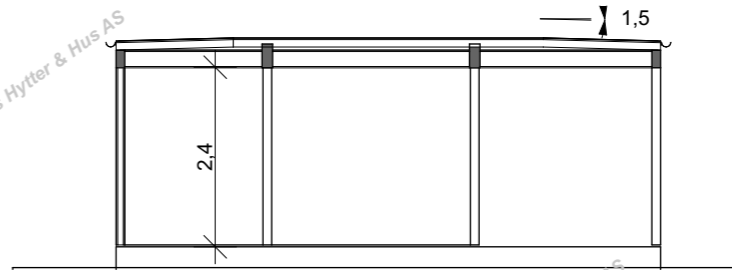

SNITT C-C

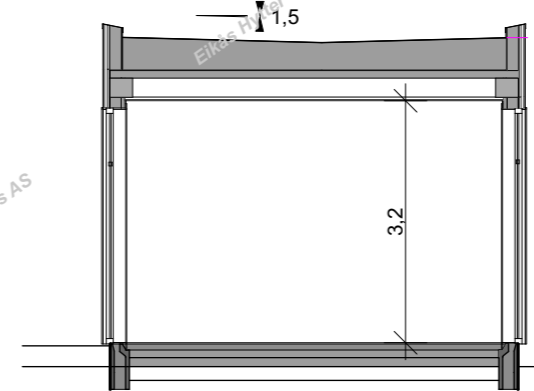

SNITT B-B



EIKÅS HYTTER & HUS

Tlf: 38 34 95 00 - mail: eikas@eikas.no - www.eikas.no

Tiltakshaver:

Tiltakshaver
 - - - -

Byggeadresse:

Byggeadresse, Postnr, Sted

BYA: 243m ²	BRA: 214m ²	Opv. areal: 156,9m ²	Gnr./Bnr.: GNR/BNR
Dato: 00.00.00	Rev.nr.: 00	Rev.dato: 00.00.00	Tegnet av: EHH

Prosjektnr.:

Prosjekt

Dato arb.tegn.:

--

Tegningsnr.: A13

Tegning:

Hovedplan

Målestokk: 1:100,

Tiltaksareal: 211 m²