



EIKÅS HYTTER & HUS

Tlf: 38 34 95 00 - mail: eikas@eikas.no - www.eikas.no

Tiltakshaver:

Tiltakshaver

--- --

Byggeadresse:

Byggeadresse, Postnr, Sted

BYA.: 209m²	BRA.: 338,1m²	Opv. areal.: 243,8m²	Gnr./Bnr.: GNR/BNR
Dato.: 00.00.00	Rev.nr.: 00	Rev.dato.: 00.00.00	Tegnet av.: EHH

Prosjektnr.:

Prosjekt

Dato arb.tegn.:

--

Tegningsnr.:

A11


Tegning:

Perspektiv

1:200 333
X III



FASADE MOT

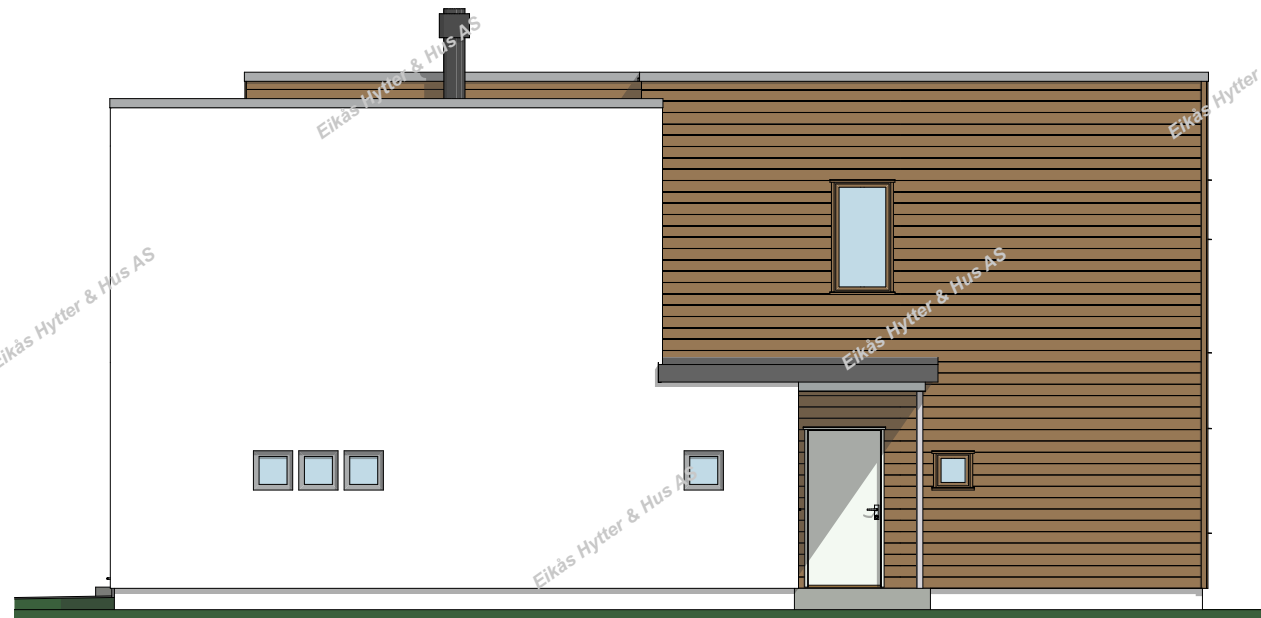

FASADE MOT



EIKÅS HYTTER & HUS

Tlf: 38 34 95 00 - mail: eikas@eikas.no - www.eikas.no

Tiltakshaver:

Tiltakshaver

--- --

Byggeadresse:

Byggeadresse, Postnr, Sted

BYA:	BRA:	Opp. areal:	Gnr./Bnr.:
209m ²	338,1m ²	243,8m ²	GNR/BNR
Dato:	Rev.nr.:	Rev.dato:	Tegnet av:
00.00.00	00	00.00.00	EHH

Prosjektnr.:

Prosjekt

Dato arb.tegn.:

--

Tegningsnr.:

A12


Tegning:

Fasader

Målestokk:

1:100,

1:1 x m²

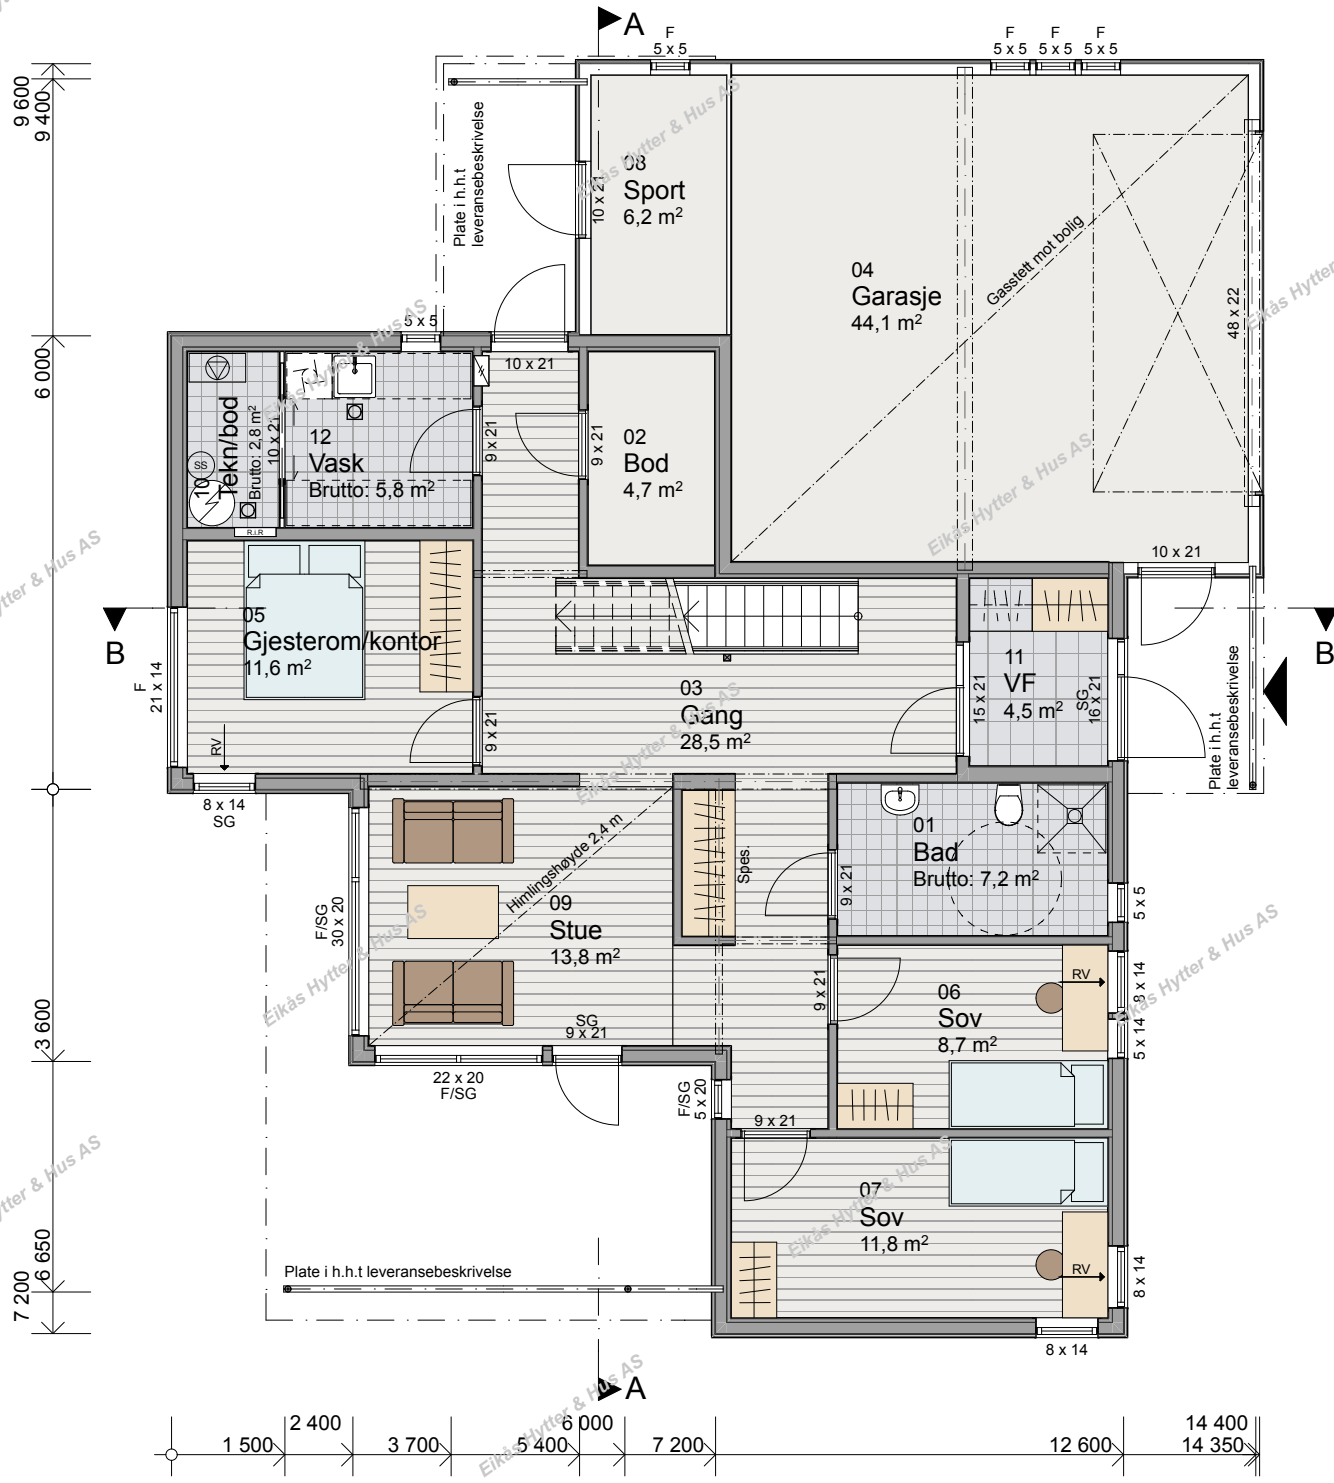

PLAN 1. ETASJE




EIKÅS HYTTER & HUS

Tlf: 38 34 95 00 - mail: eikas@eikas.no - www.eikas.no

Tiltakshaver:

Byggeadresse: Byggeadresse, Postnr, Sted			
BYA: 209m ²	BRA: 338,1m ²	Opv. areal: 243,8m ²	Gnr./Bnr.: GNR/BNR
Dato: 00.00.00	Rev.nr.: 00	Rev.dato.: 00.00.00	Tegnet av: EHH
Prosjektnr.:			Dato arb.tegn.: --
Prosjekt			Tegningsnr.: A13
Tegning: Hovedplan			Målestokk: 1:100, 1:1 x m ²

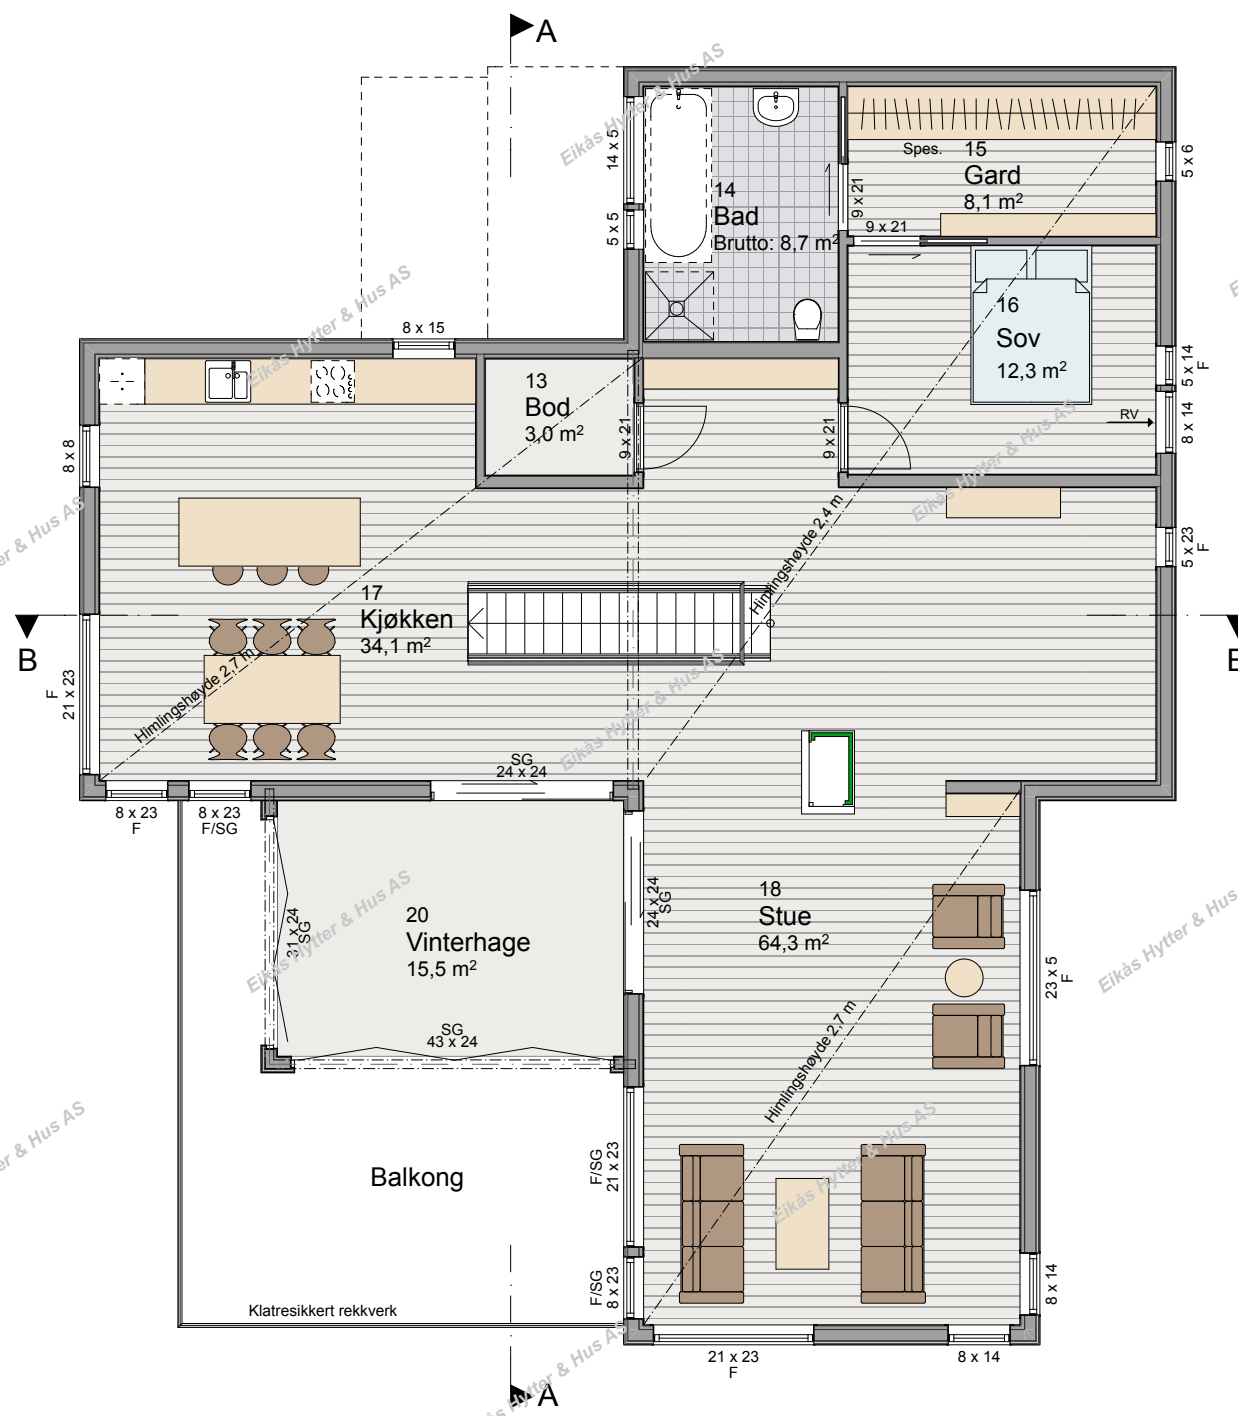

PLAN 2. ETASJE

RV → = Rømningsvei




EIKÅS HYTTETTER & HUS


Tlf: 38 34 95 00 - mail: eikas@eikas.no - www.eikas.no

Tiltakshaver:
Tiltakshaver

Byggeadresse: Byggeadresse, Postnr, Sted			
BYA.: 209m²	BRA.: 338,1m²	Oppv. areal.: 243,8m²	Gnr./Bnr.: GNR/BNR
Dato.: 00.00.00	Rev.nr.: 00	Rev.dato.: 00.00.00	Tegnet av.: EHH
Prosjektnr.: Prosjekt			Dato arb.tegn.: --
			Tegningsnr.: A14
Tegning: 2 etg			Målestokk: 1:100,
			Rev. tak.: 1 x m²

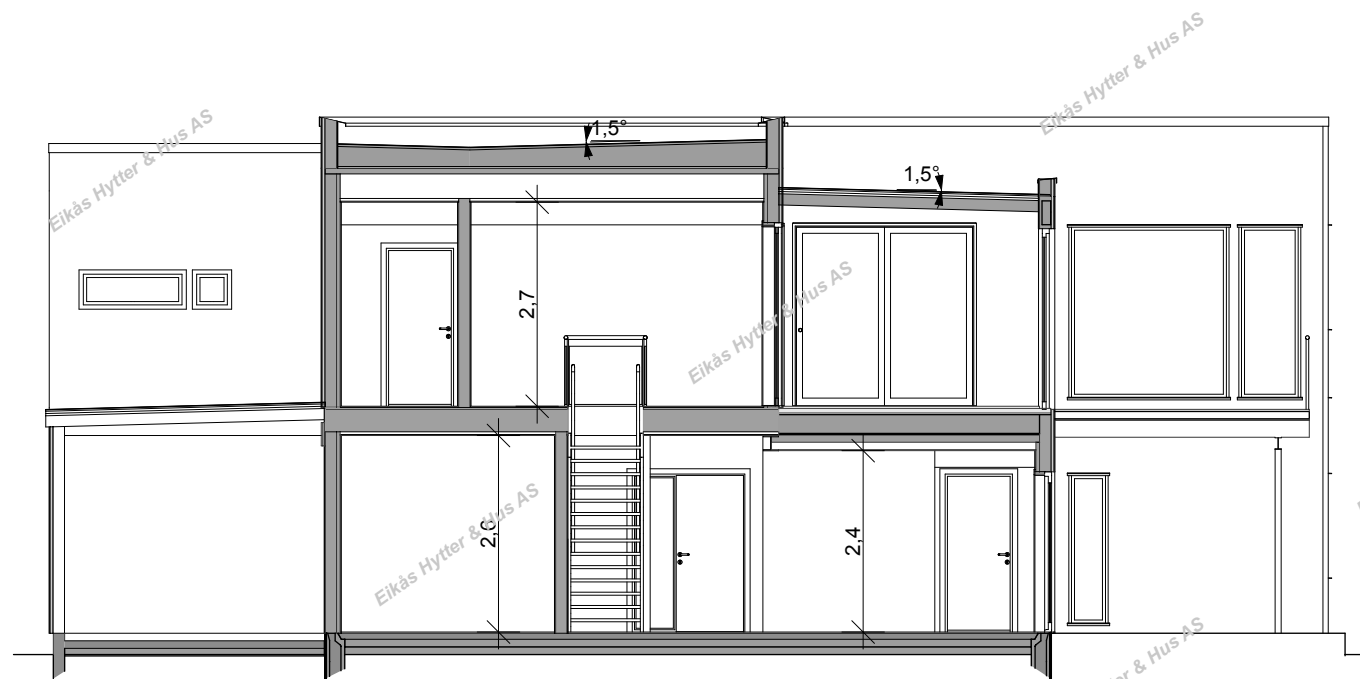

SNITT A-A

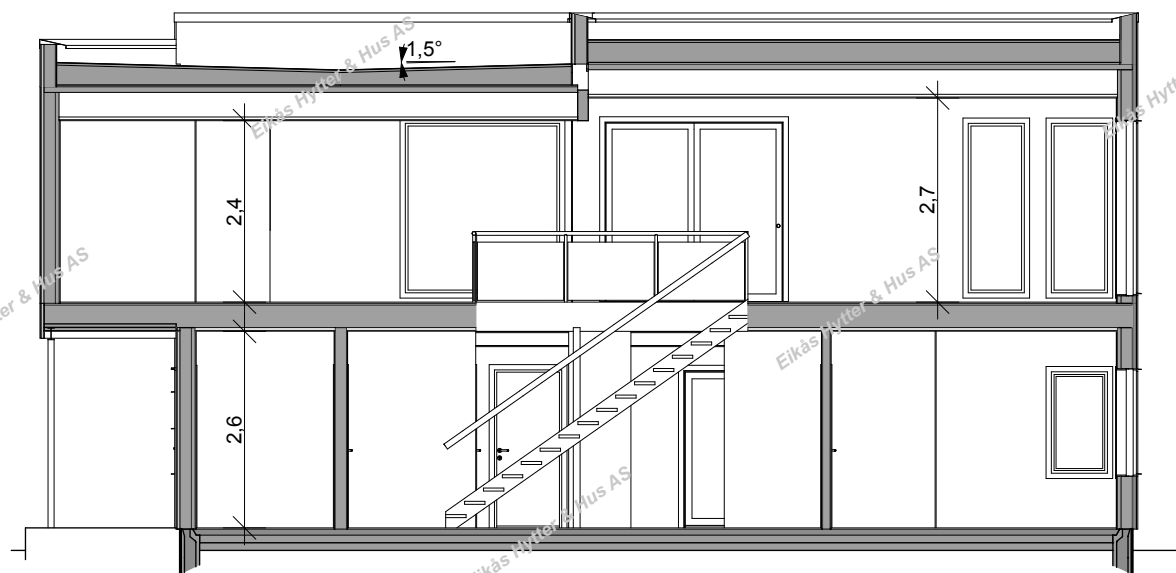

SNITT B-B



EIKÅS HYTTER & HUS

Tlf: 38 34 95 00 - mail: eikas@eikas.no - www.eikas.no

Tiltakshaver:

Tiltakshaver

Byggeadresse:

Byggeadresse, Postnr, Sted

BYA:	BRA:	Opv. areal:	Gnr./Bnr.:
209m ²	338,1m ²	243,8m ²	GNR/BNR
Dato:	Rev.nr.:	Rev.dato:	Tegnet av:
00.00.00	00	00.00.00	EHH

Prosjektnr.:

Prosjekt

Dato arb.tegn.:

--

Tegningsnr.:

A15

Tegning:

Snitt

Målestokk:

1:100,

1:1 x m²