



EIKÅS HYTTER & HUS

Tlf: 38 34 95 00 - mail: eikas@eikas.no - www.eikas.no

Tiltakshaver:

Tiltakshaver

--- --

Byggeadresse:

Byggeadresse, Postnr, Sted

BYA.: 208,9m ²	BRA.: 270m ²	Opv. areal.: 201,6m ²	Gnr./Bnr.: GNR/BNR
Dato.: 00.00.00	Rev.nr.: 00	Rev.dato.: 00.00.00	Tegnet av.: EHH

Prosjektnr.:

Heimdal

Dato arb.tegn.:

--

Tegningsnr.: **A11**


Tegning:

Perspektiv

Areal tak.: 65,2 m²



FASADE 1

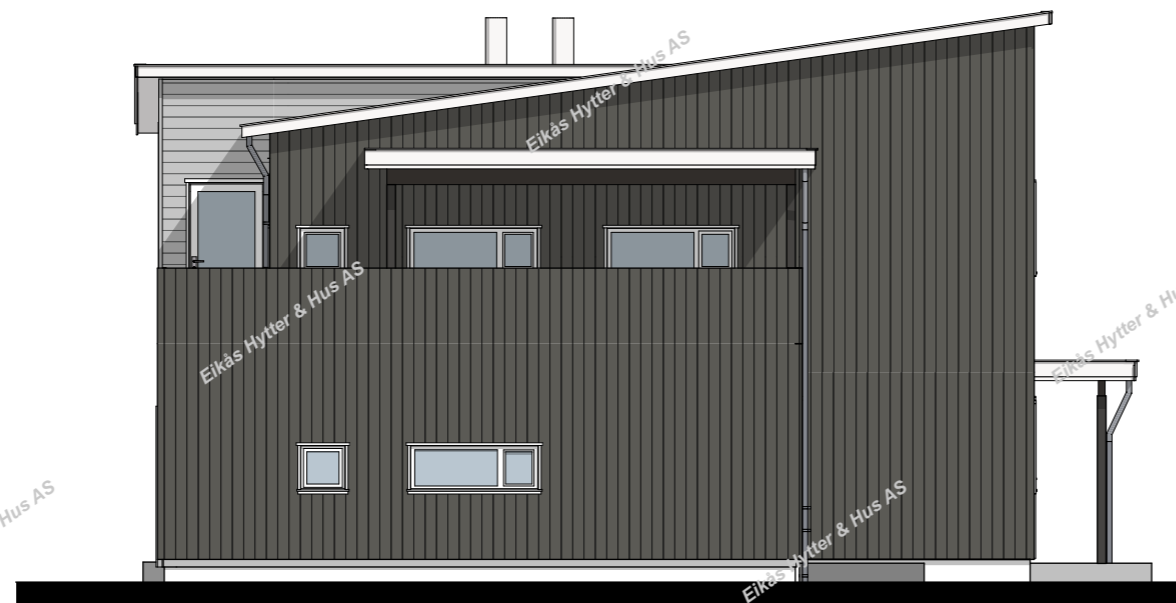

FASADE 2



EIKÅS HYTTER & HUS

Tlf: 38 34 95 00 - mail: eikas@eikas.no - www.eikas.no

Tiltakshaver:

Tiltakshaver

--- --

Byggeadresse:

Byggeadresse, Postnr, Sted

BYA:	BRA:	Opv. areal:	Gnr./Bnr.:
208,9m ²	270m ²	201,6m ²	GNR/BNR
Dato:	Rev.nr.:	Rev.dato:	Tegnet av:
00.00.00	00	00.00.00	EHH

Prosjektnr.:

Heimdal

Dato arb.tegn.:

--

Tegningsnr.:

A12

Tegning:


Fasader

Målestokk:

1:100,

Tillegg. areal:

65,2 m²

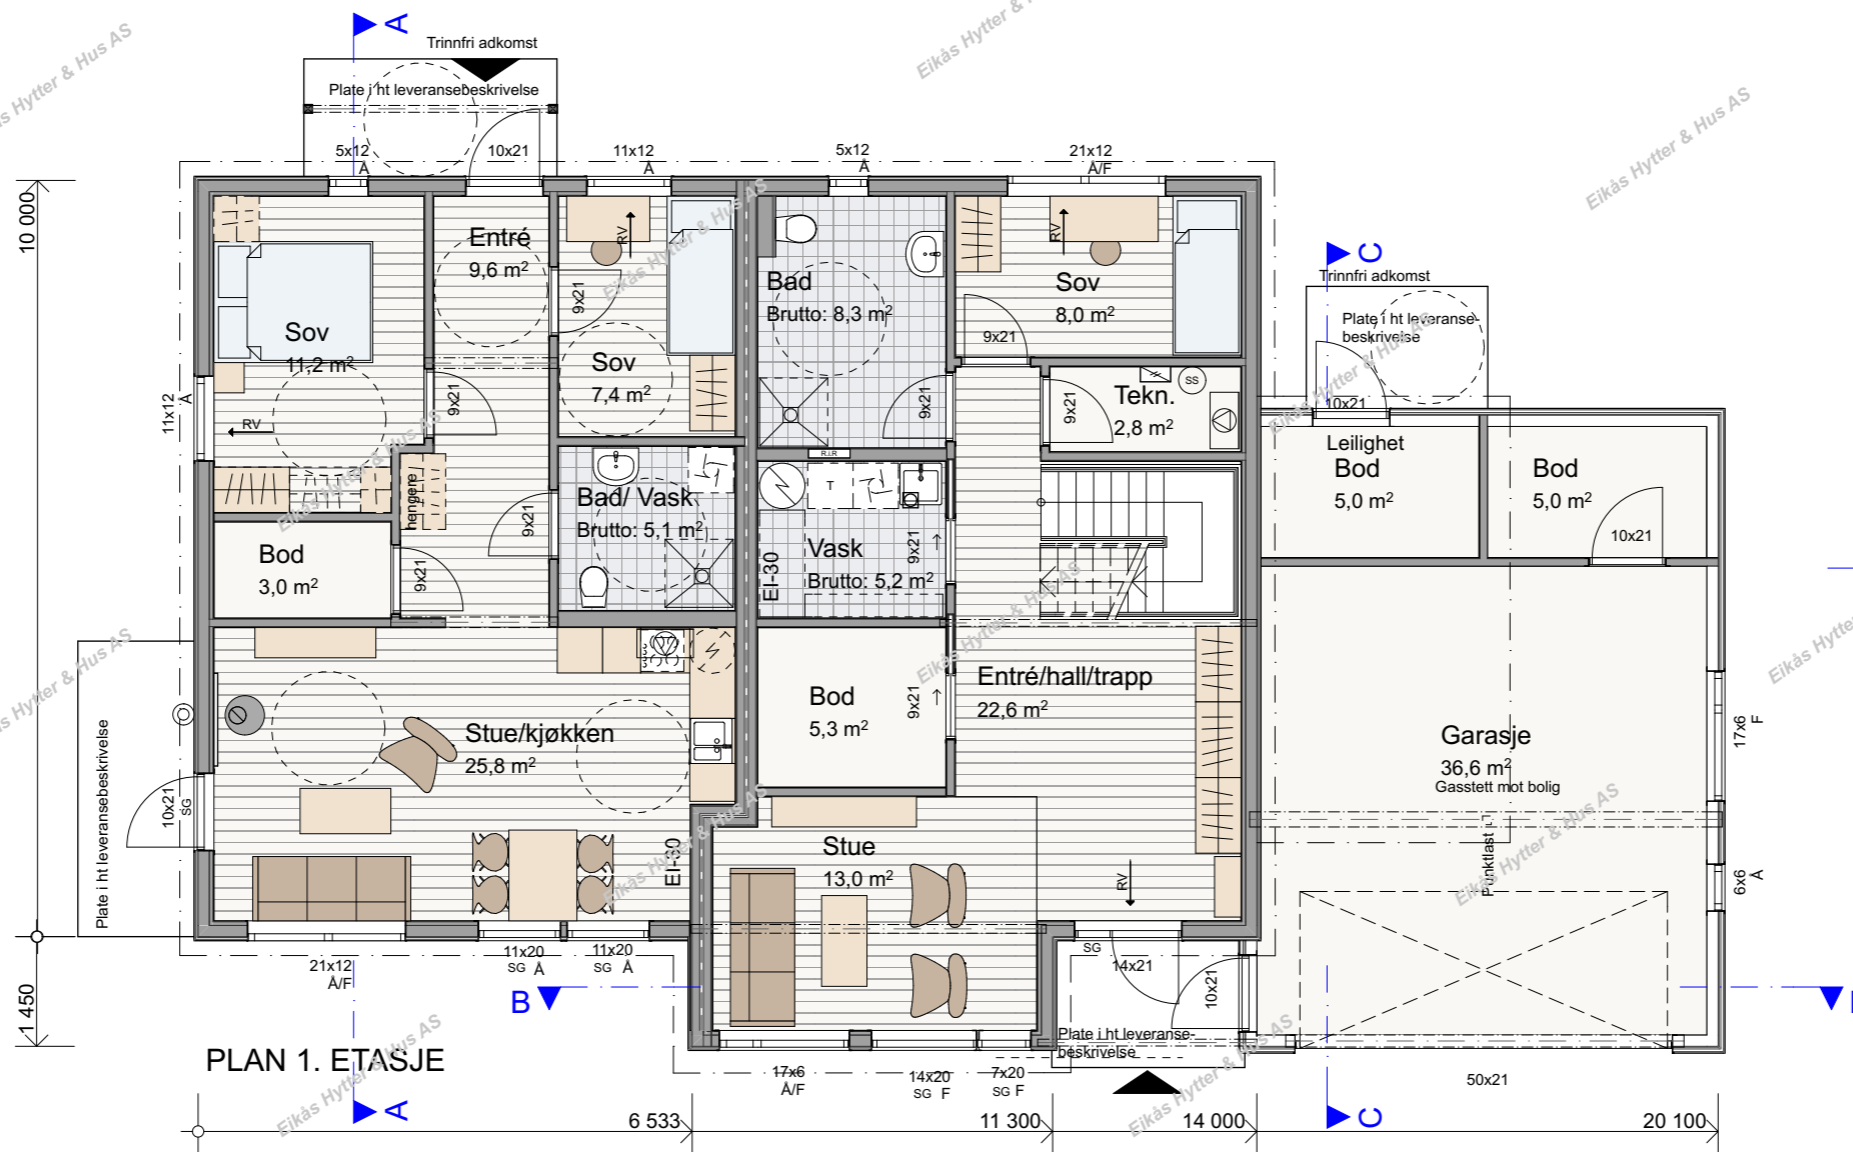

PLAN 1. ETASJE



EIKÅS HYTTER & HUS

Tlf: 38 34 95 00 - mail: eikas@eikas.no - www.eikas.no

Tiltakshaver:

Tiltakshaver
- - - -


Byggeadresse:

Byggeadresse, Postnr, Sted

BYA:	BRA:	Opv. areal:	Gnr./Bnr.:
208,9m ²	270m ²	201,6m ²	GNR/BNR
Dato:	Rev.nr.:	Rev.dato.:	Tegnet av.:
00.00.00	00	00.00.00	EHH

Prosjektnr.:	Dato arb.tegn.:
Heimdal	--
Tegningsnr.:	
A13	

Tegning:	Målestokk:
Hovedplan	1:100,
	Tilleggsmålestokk:
	1:1

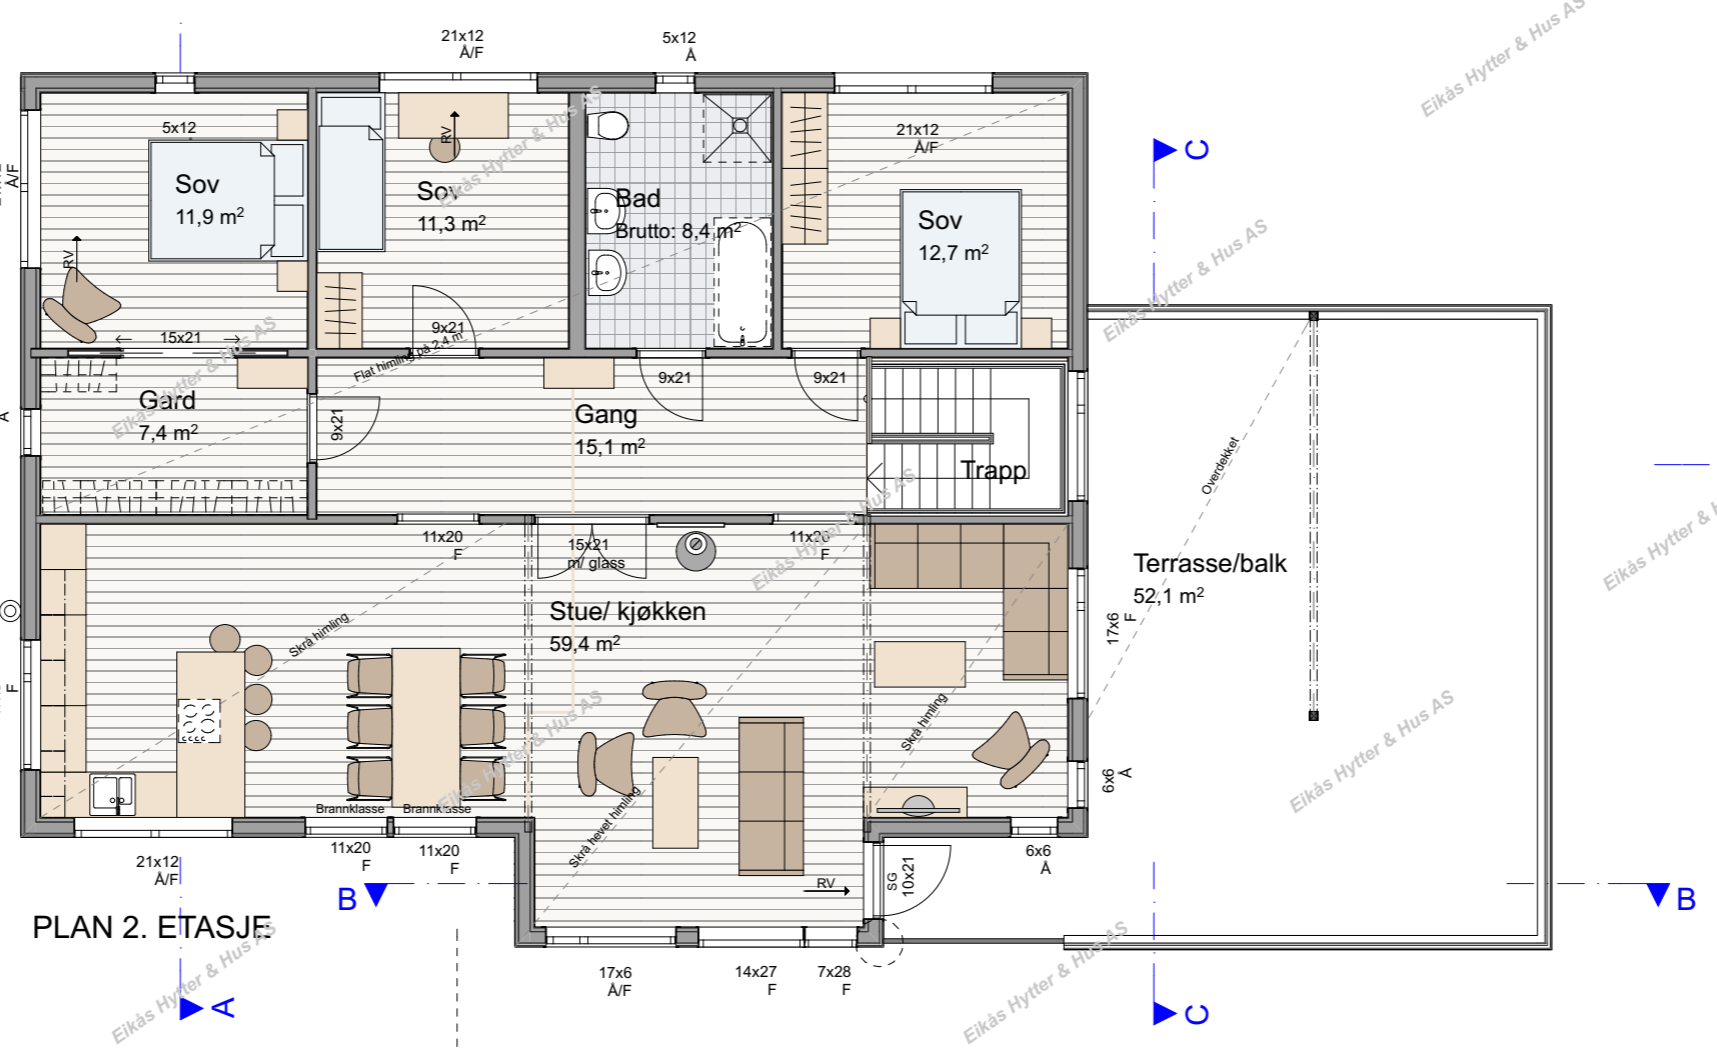

PLAN 2. ETASJE



EIKÅS HYTTER & HUS

Tlf: 38 34 95 00 - mail: eikas@eikas.no - www.eikas.no

Tiltakshaver:

Byggeadresse: Byggeadresse, Postnr, Sted			
BYA: 208,9m²	BRA: 270m²	Opv. areal: 201,6m²	Gnr./Bnr.: GNR/BNR
Dato: 00.00.00	Rev.nr.: 00	Rev.dato: 00.00.00	Tegnet av: EHH
Prosjektnr.: Heimdal			Dato arb.tegn.: --
			Tegningsnr.: A14
Tegning: Loftsplan			Målestokk: 1:100
			Areal tak: 65,2 m²