



EIKÅS HYTTER & HUS
 Tlf:38 34 95 00 - Faks:38 34 95 01 www.eikas.no

Tiltakshaver:
Eikas Hytter & Hus AS

Byggeadresse: -----

BYA: 308.1 m ²	BRA: 443.4 m ²	Isol.BRA: 378.2 m ²	Gnr./Bnr.: --/--
Dato: 26.08.16	Rev.nr: 00.EE	Rev.Dato: --,--,--	Tegnet av: E.Egeland
Prosjektnr.: Hus Eiken-T-16075			Dato arb.tegning: 00.00.00
			Tegningsnr.: 1
Tegning: Perspektiv			Målestokk: 1:50
			Areal tak: 412.5 m ²



Fasade mot



Fasade mot




EIKÅS HYTTER & HUS
Tlf:38 34 95 00 - Faks:38 34 95 01 www.eikas.no

Tiltakshaver:

Eikas Hytter & Hus AS

Byggeadresse:

BYA: 308.1 m ²	BRA: 443.4 m ²	Isol.BRA: 378.2 m ²	Gnr./Bnr.: --/--
Dato: 26.08.16	Rev.nr: 00.EE	Rev.Dato: --,--,--	Tegnet av: E.Egeland
Prosjektnr.: Hus Eiken-T-16075			Dato arb.tegning: 00.00.00
Tegning: Fasader I			Tegningsnr.: 2
			Målestokk: 1:100
			Areal tak: 412.5 m ²

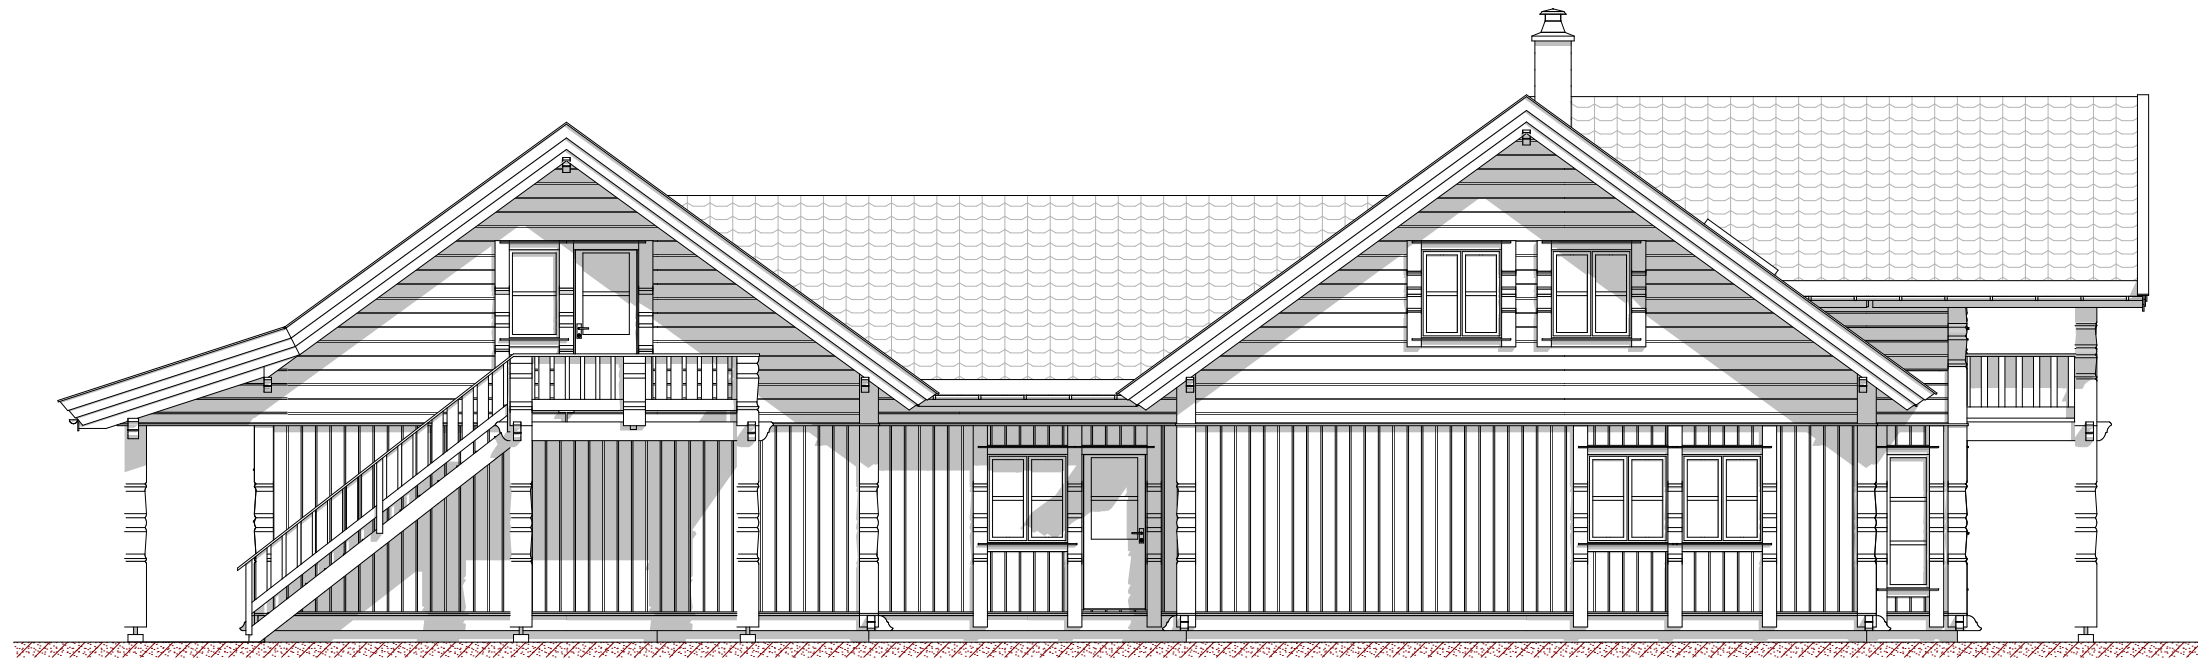

Fasade mot



Fasade mot




EIKÅS HYTTER & HUS
 Tlf:38 34 95 00 - Faks:38 34 95 01 www.eikas.no

Tiltakshaver:
Eikås Hytter & Hus AS

Byggeadresse: -----

BYA: 308.1 m ²	BRA: 443.4 m ²	Isol.BRA: 378.2 m ²	Gnr./Bnr.: --/--
Dato: 26.08.16	Rev.nr: 00.EE	Rev.Dato: --,--,--	Tegnet av: E.Egeland
Prosjektnr.: Hus Eiken-T-16075			Dato arb.legning: 00.00.00
			Tegningsnr.: 3
Tegning: Fasader II			Målestokk: 1:100
			Areal tak: 412.5 m ²

Loftsplan

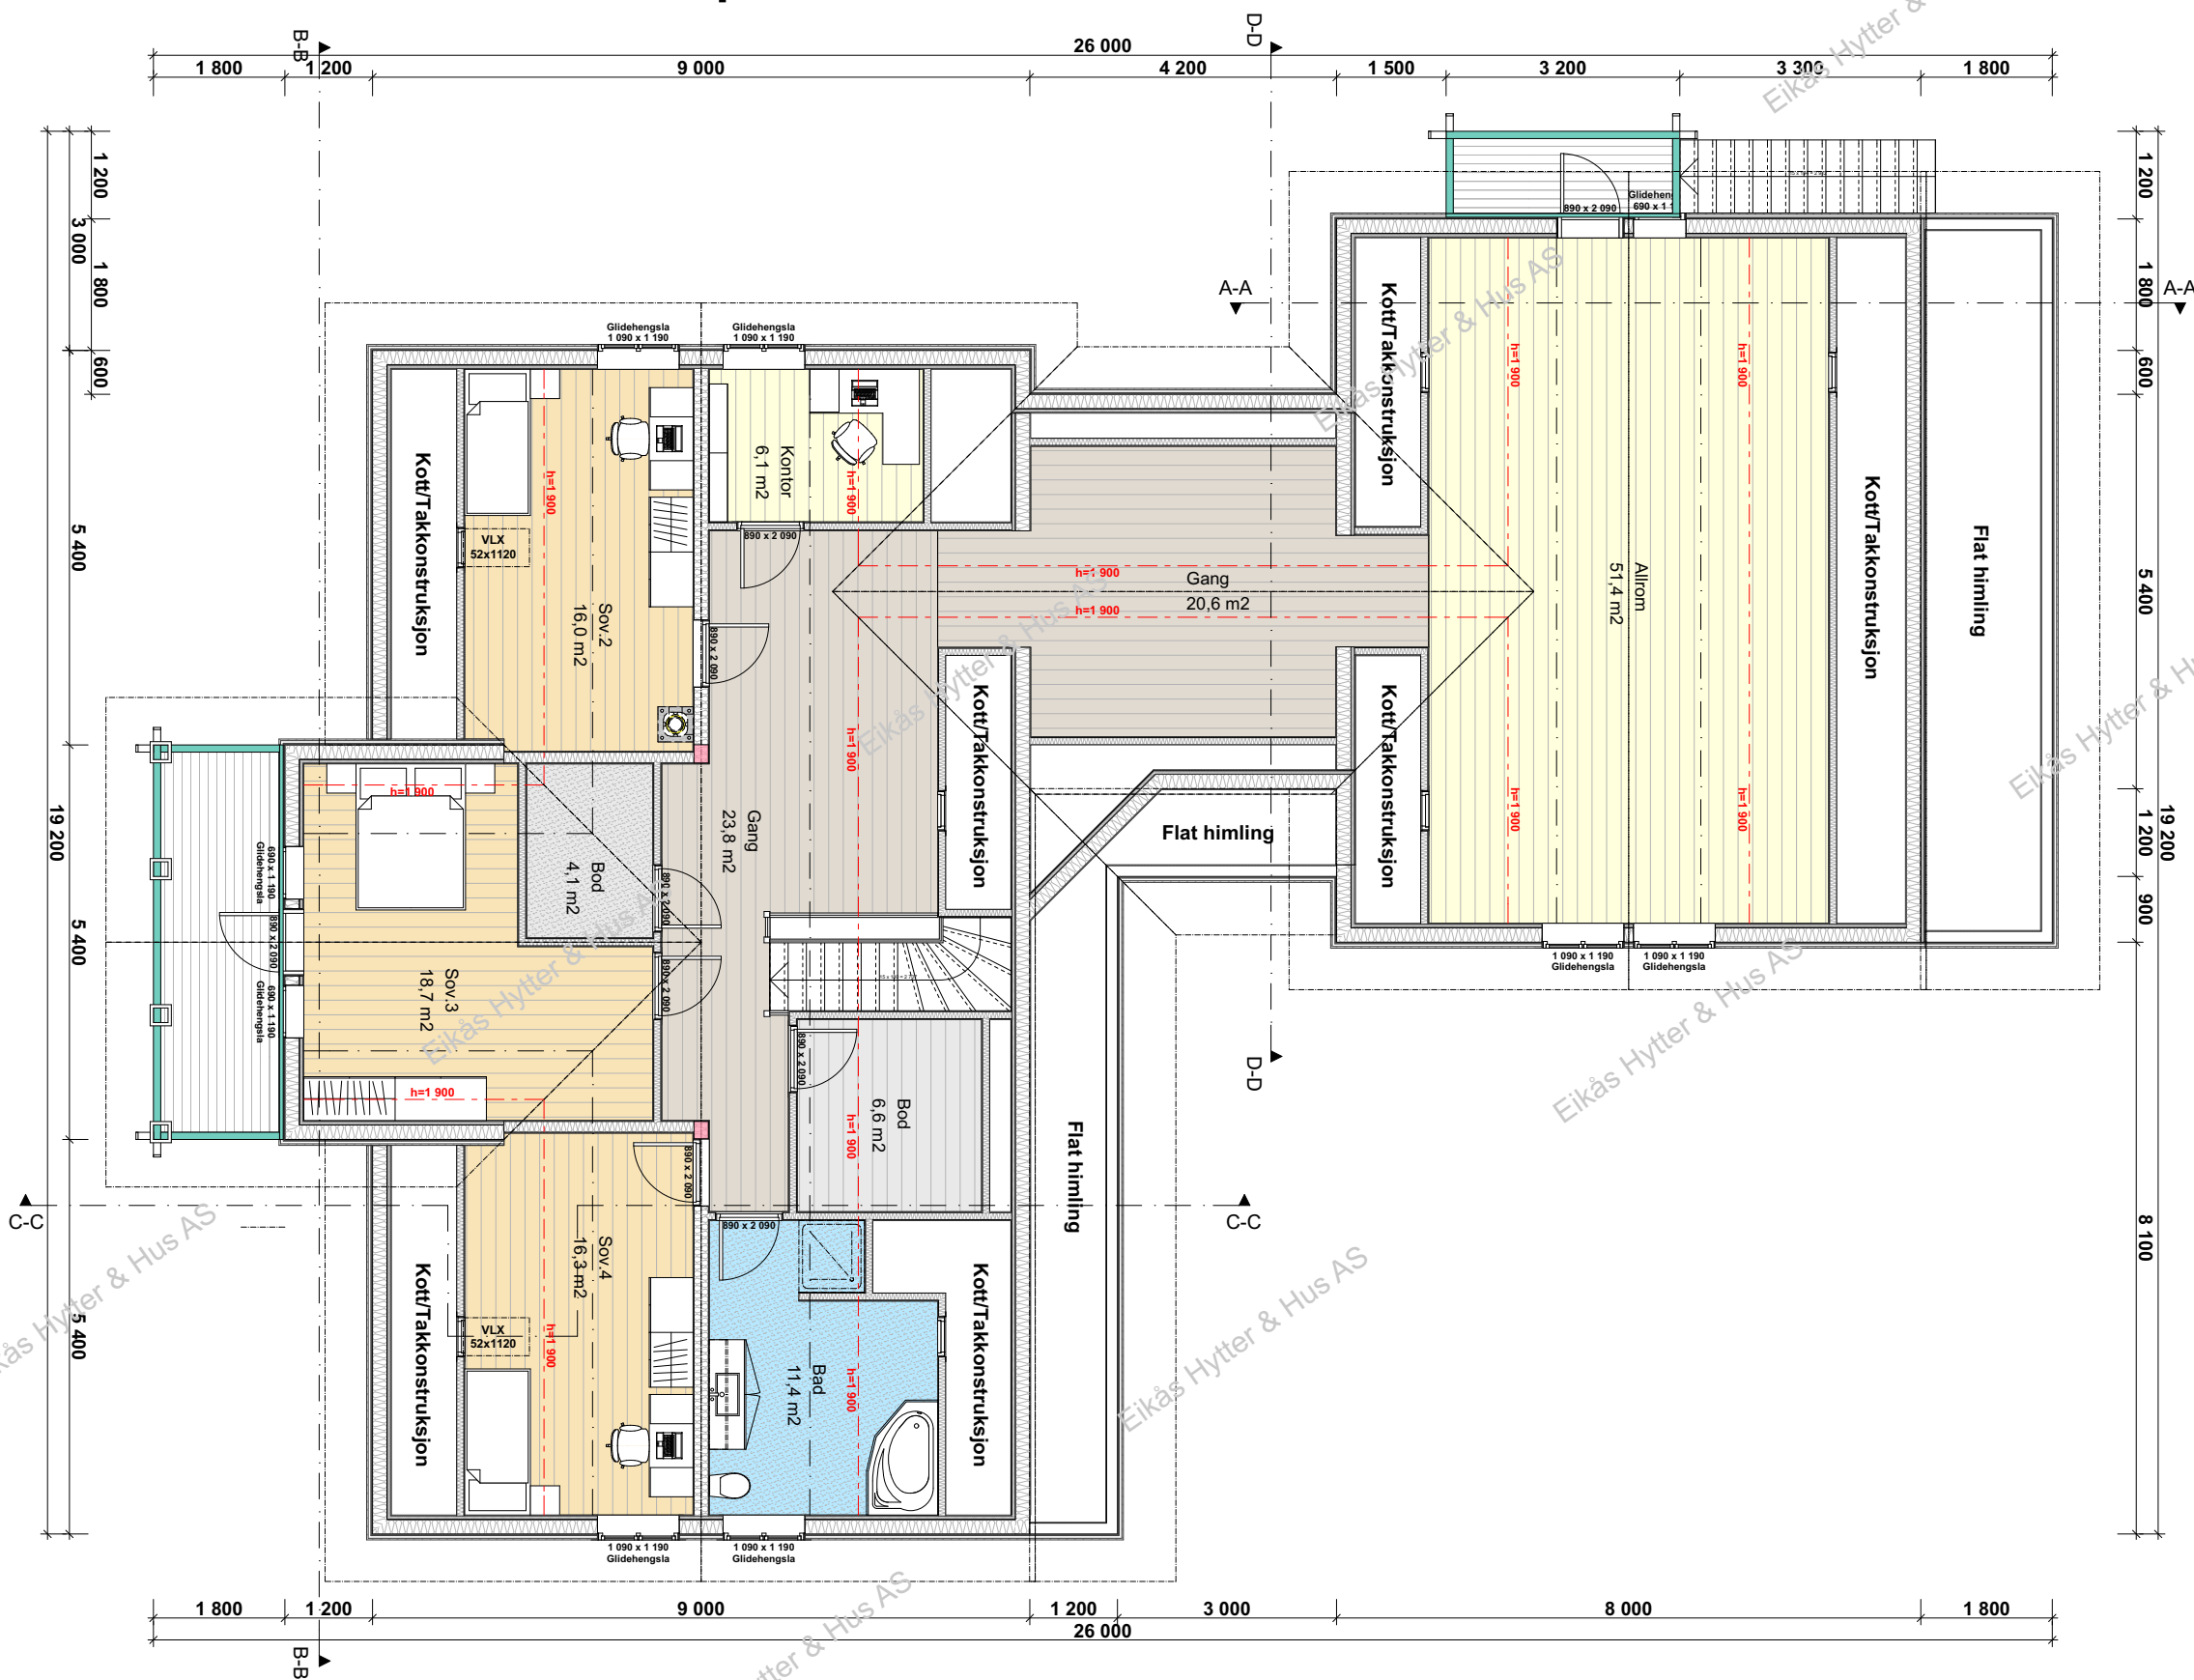


EIKÅS HYTTER & HUS
Tlf:38 34 95 00 - Faks:38 34 95 01 www.eikas.no


Tittakhaber:
Eikås Hytter & Hus AS

Byggeadresse: -----

BYA: 308.1 m ²	BRA: 443.4 m ²	Isol.BRA: 378.2 m ²	Gnr./Bnr.: --/--
Dato: 26.08.16	Rev.nr: 00.EE	Rev.Dato: --,--,--	Tegnet av: E.Egeland
Prosjektnr.: Hus Eiken-T-16075			Dato arb.tegning: 00.00.00
			Tegningsnr.: 4
Tegning: Loftsplan			Målestokk: 1:100
			Areal tak: 412.5 m ²

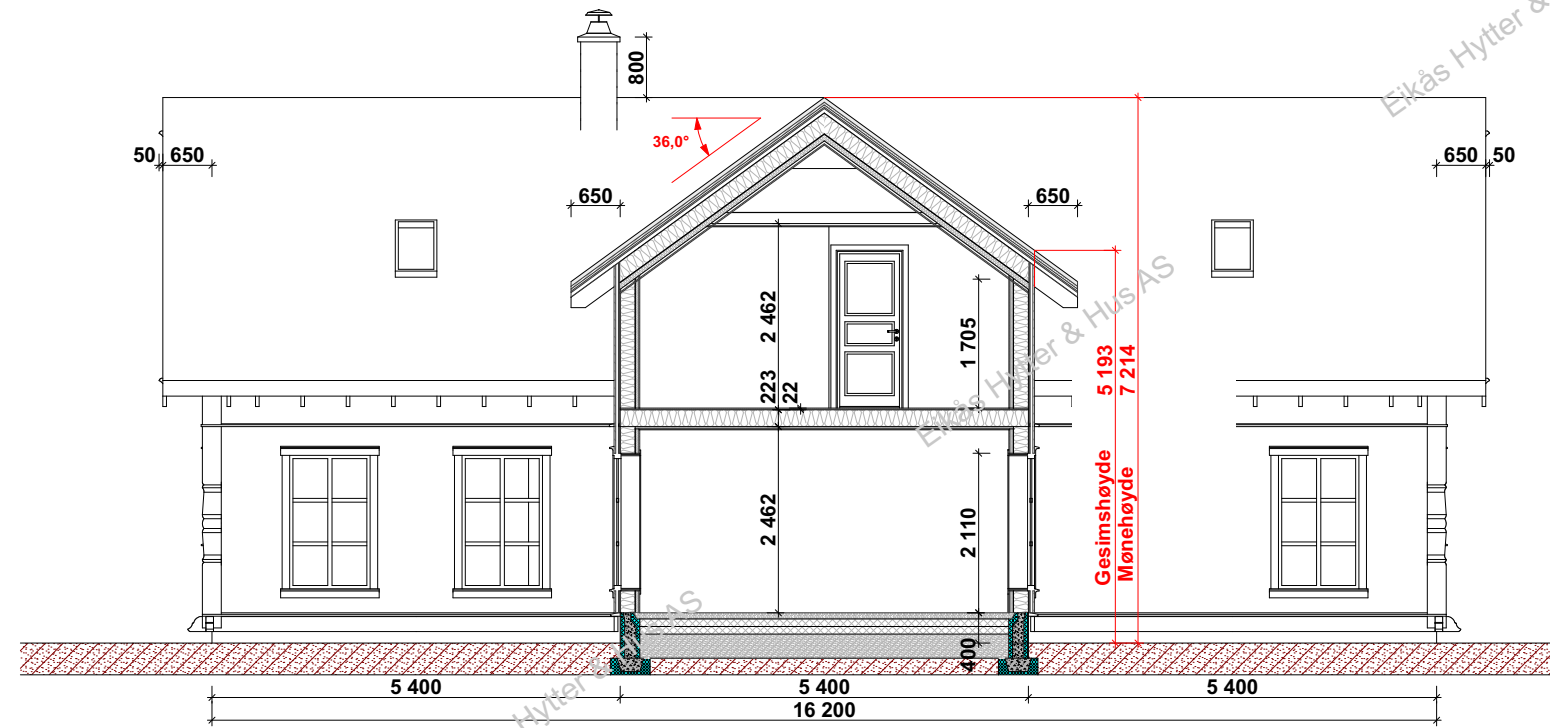

Snitt B-B

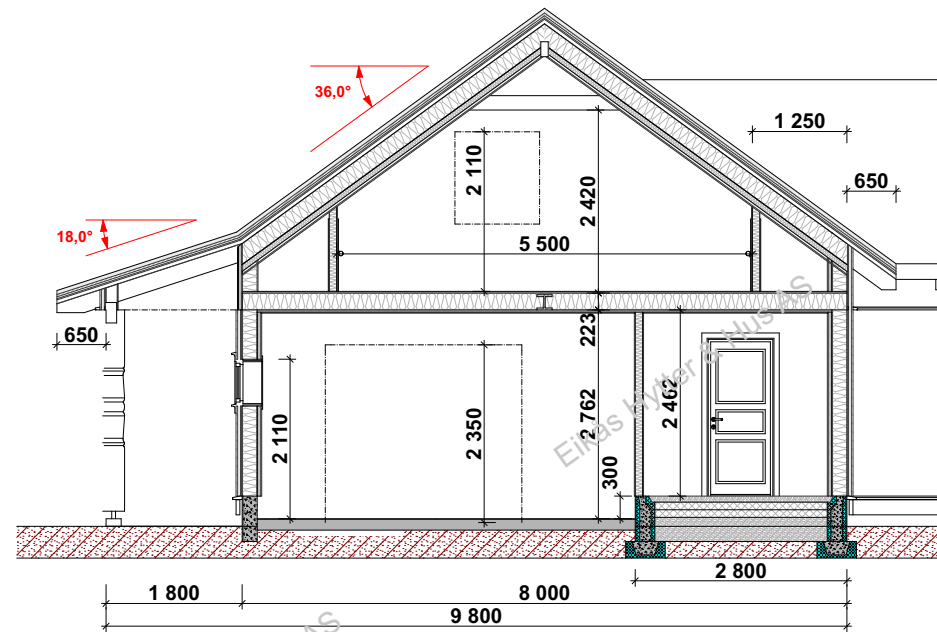

Snitt A-A




EIKÅS HYTTER & HUS
Tlf:38 34 95 00 - Faks:38 34 95 01 www.eikas.no


Tiltakshaver:
Eikas Hytter & Hus AS

Byggeadresse: -----

BYA: 308.1 m ²	BRA: 443.4 m ²	Isol.BRA: 378.2 m ²	Gnr./Bnr.: --/--
Dato: 26.08.16	Rev.nr: 00.EE	Rev.Dato: --,--,--	Tegnet av: E.Egeland
Prosjektnr.: Hus Eiken-T-16075			Dato arb.tegning: 00.00.00
			Tegningsnr.: 5
Tegning: Snitt 1			Målestokk: 1:100
			Areal tak: 412.5 m ²

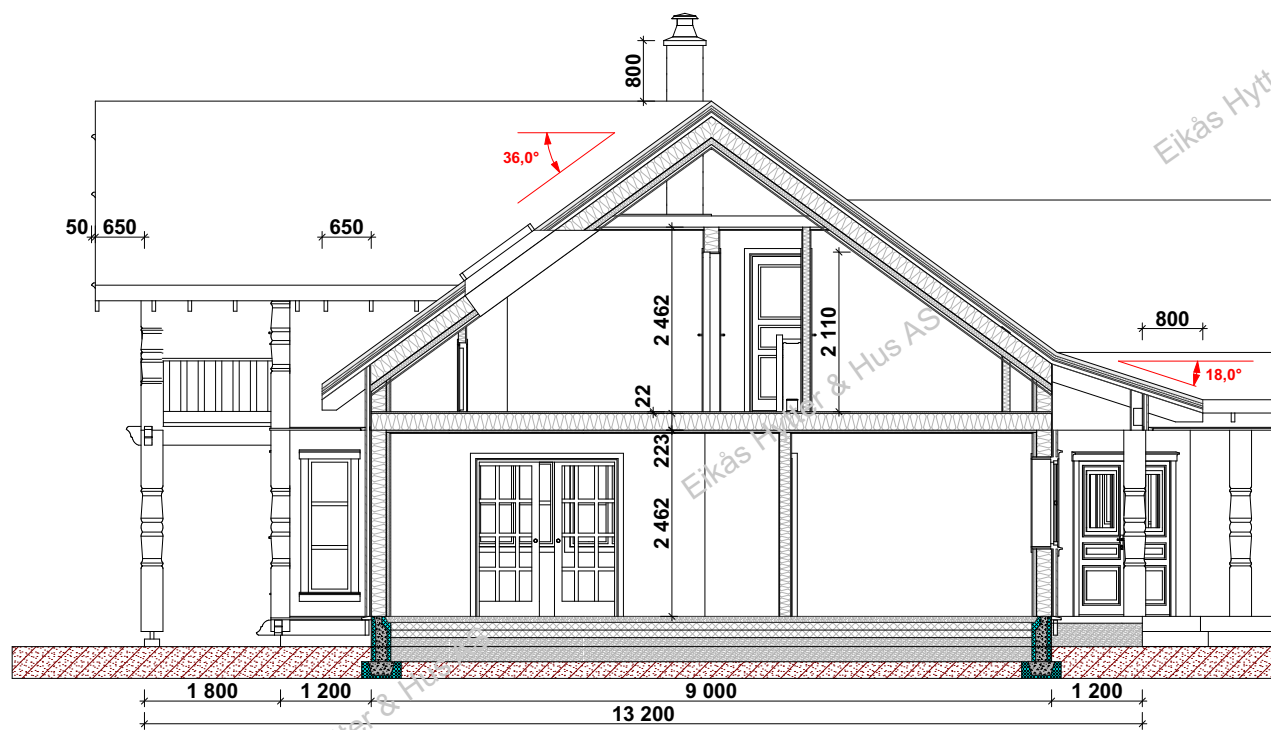

Snitt C-C

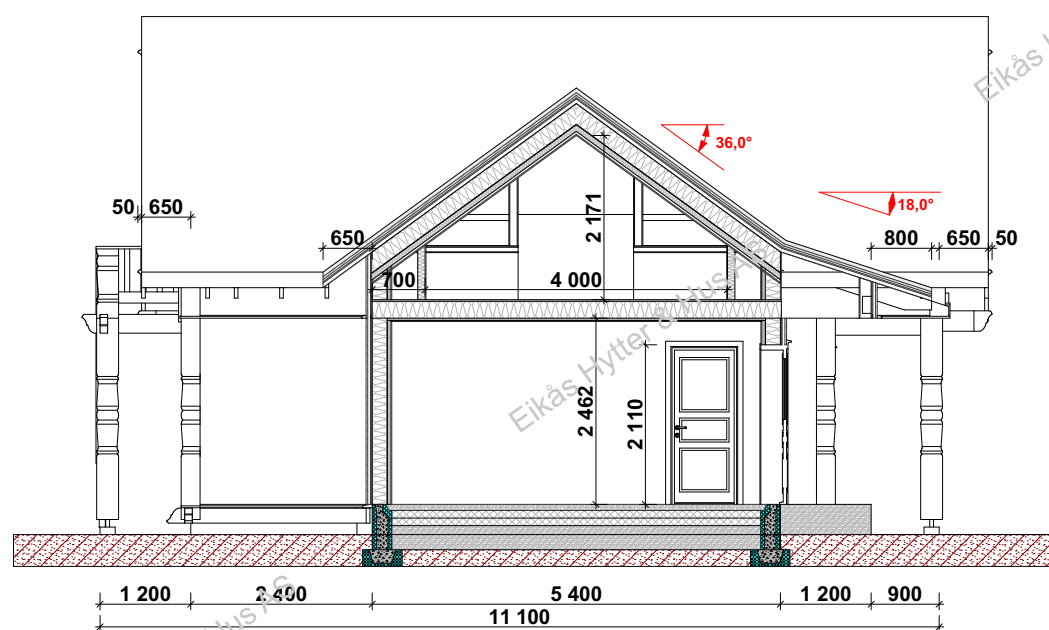

Snitt D-D



EIKÅS HYTTER & HUS
 Tlf:38 34 95 00 - Faks:38 34 95 01 www.eikas.no

Tittakshaver:
Eikås Hytter & Hus AS

Byggeadresse: -----

BYA: 308.1 m ²	BRA: 443.4 m ²	Isol.BRA: 378.2 m ²	Gnr./Bnr.: --/--
Dato: 26.08.16	Rev.nr.: 00.EE	Rev.Dato: --,--,--	Tegnet av: E.Egeland
Prosjektnr.: Hus Eiken-T-16075			Dato arb.tegning: 00.00.00
Tegning: Snitt 2			Tegningsnr.: 7
			Målestokk: 1:100
			Areal tak: 412.5 m ²