



EIKÅS HYTTER & HUS

Tlf:38 34 95 00 - Faks:38 34 95 01 www.eikas.no

Tiltakshaver:

Eikas Hytter og Hus AS

-

--

Byggeadresse:

BYA:	150.0 m ²	BRA:	131.3 m ²	Isol.BRA:	131.3 m ²	Gnr./Bnr.:	--/--
Dato:	17.06.21	Rev.nr.:	09.ØT	Rev.Dato:	02.03.22	Tegnet av:	Stakkeland
Prosjektr.:	T-21071 P-21168					Dato arb.tegning	--/--/--
Tegning:	Perspektiv					Tegningsnr.:	1
						Målestokk:	
						Areal tak:	219 m ²




Fasade 1



Fasade 2



Fasade 3

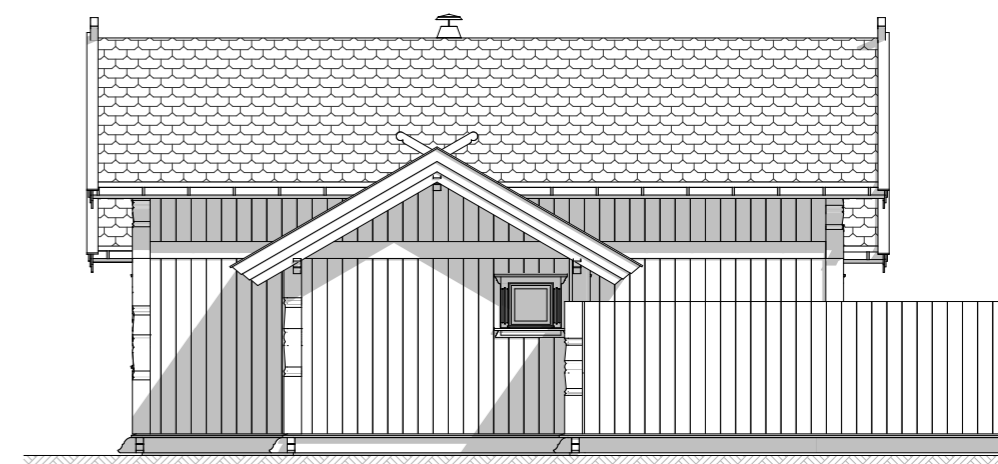

Fasade 4



EIKÅS HYTTER & HUS

Tlf:38 34 95 00 - Faks:38 34 95 01 www.eikas.no

Tiltakshaver:

Eikås Hytter og Hus AS

--

Byggeadresse:

BYA: 150.0 m ²	BRA: 131.3 m ²	Isol.BRA: 131.3 m ²	Gnr./Bnr.: --/--
---------------------------	---------------------------	--------------------------------	------------------


Dato: 17.06.21	Rev.nr: 09.ØT	Rev.Dato: 02.03.22	Tegnet av: Stakkeland
----------------	---------------	--------------------	-----------------------

Prosjektrnr.: T-21071 P-21168	Dato arb.tegning: --/--/--
-------------------------------	----------------------------

Tegningsnr.: 2	Målestokk: 1:100
----------------	------------------

Tegning: Fasader	Areal tak: 219 m ²
------------------	-------------------------------

Hovedplan

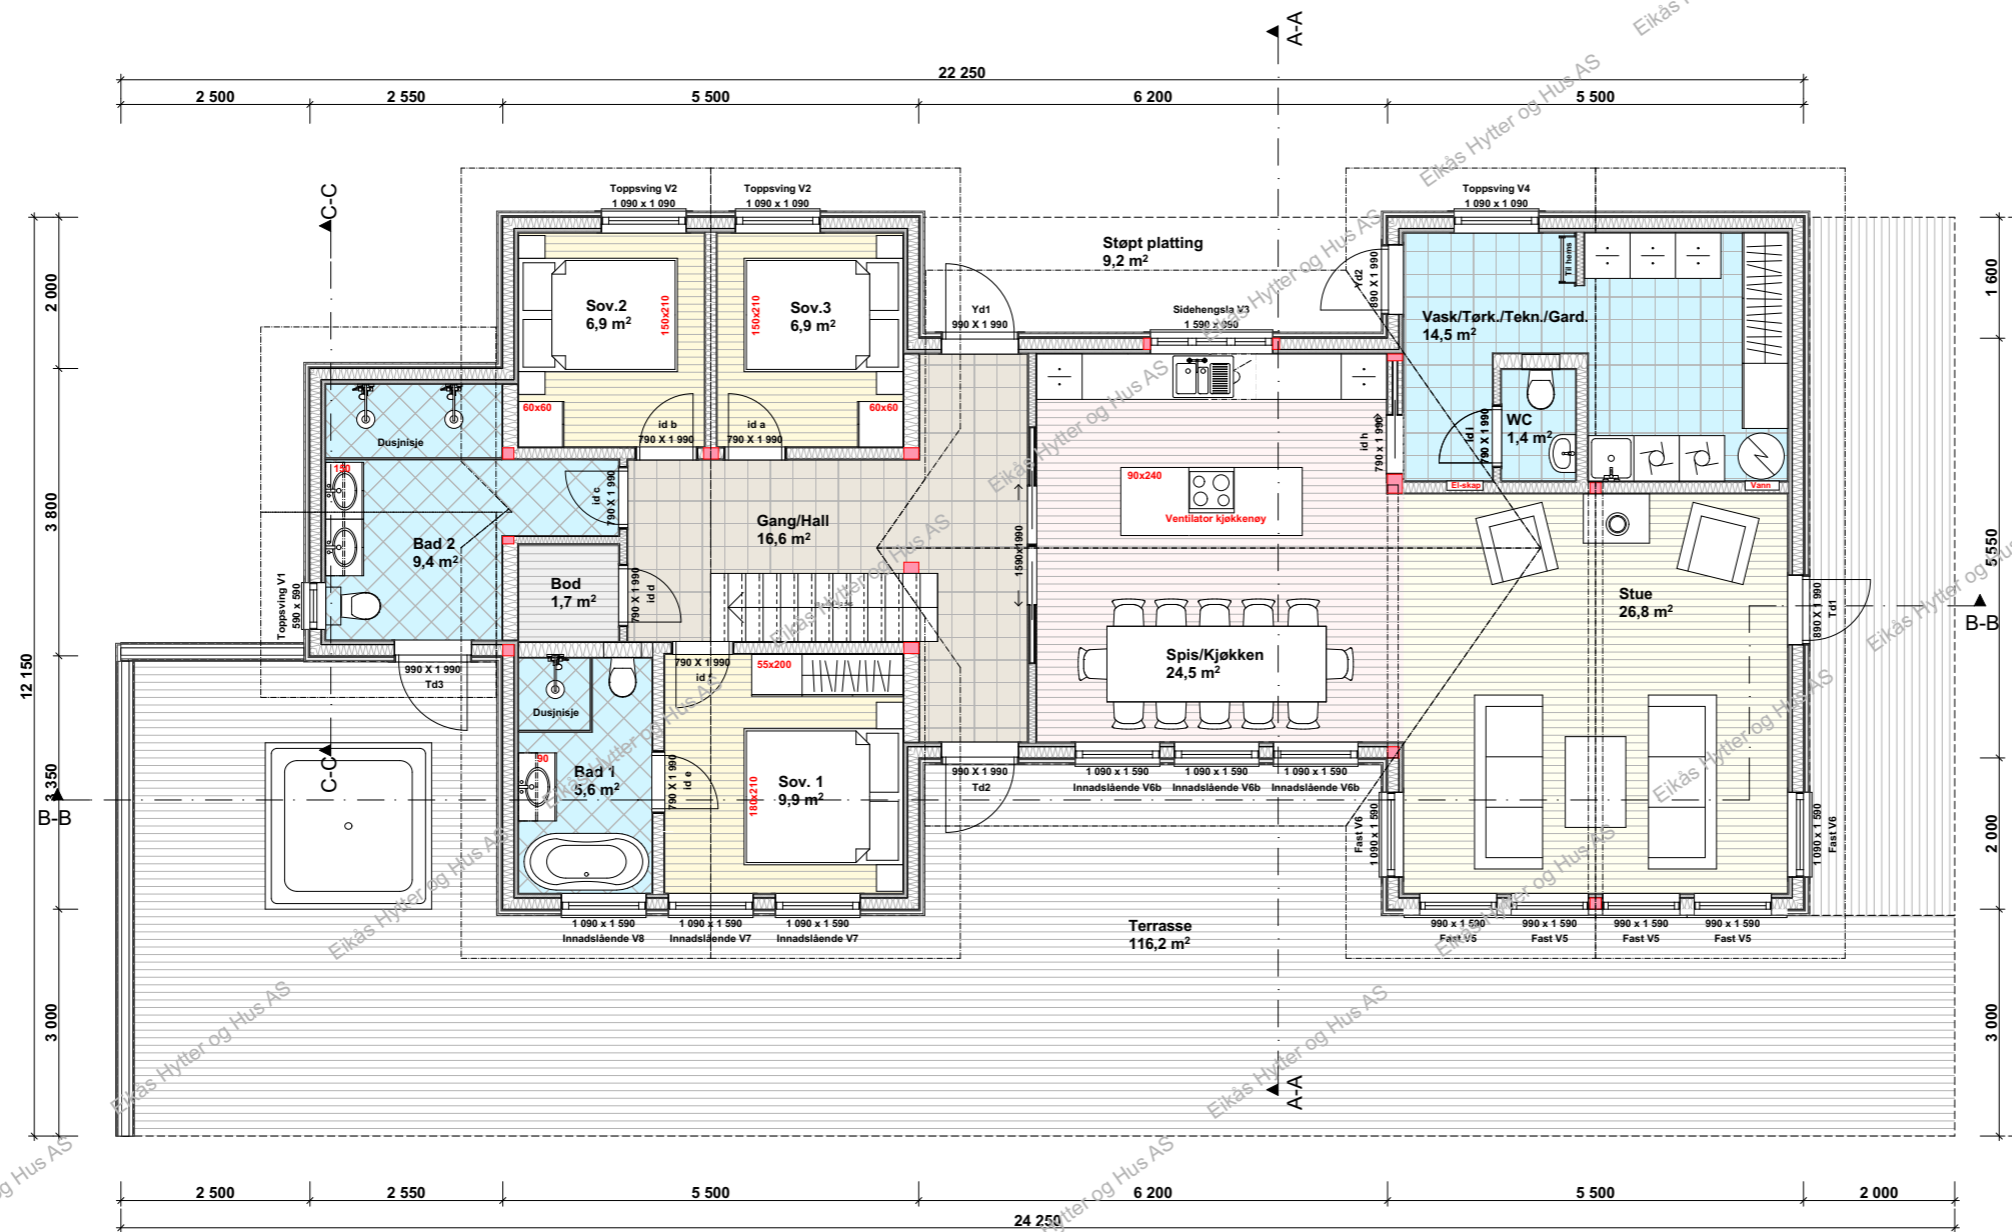


EIKÅS HYTTER & HUS
Tlf:38 34 95 00 - Faks:38 34 95 01 www.eikas.no

Tittakhaber:
Eikås Hytter og Hus AS
-
--

Byggeadresse:

BYA:	150.0 m ²	BRA:	131.3 m ²	Isol.BRA:	131.3 m ²	Gnr./Bnr.:	--/--	
Dato:	17.06.21	Rev.nr.:	09.ØT	Rev.Dato:	02.03.22	Tegnet av:	Stakkeland	
Prosjektr.:	T-21071 P-21168						Dato arb.tegning:	--/--
						Tegningsnr.:	3	
Tegning:	Hovedplan						Målestokk:	1:100
						Areal tak:	219 m ²	

Loftsplan

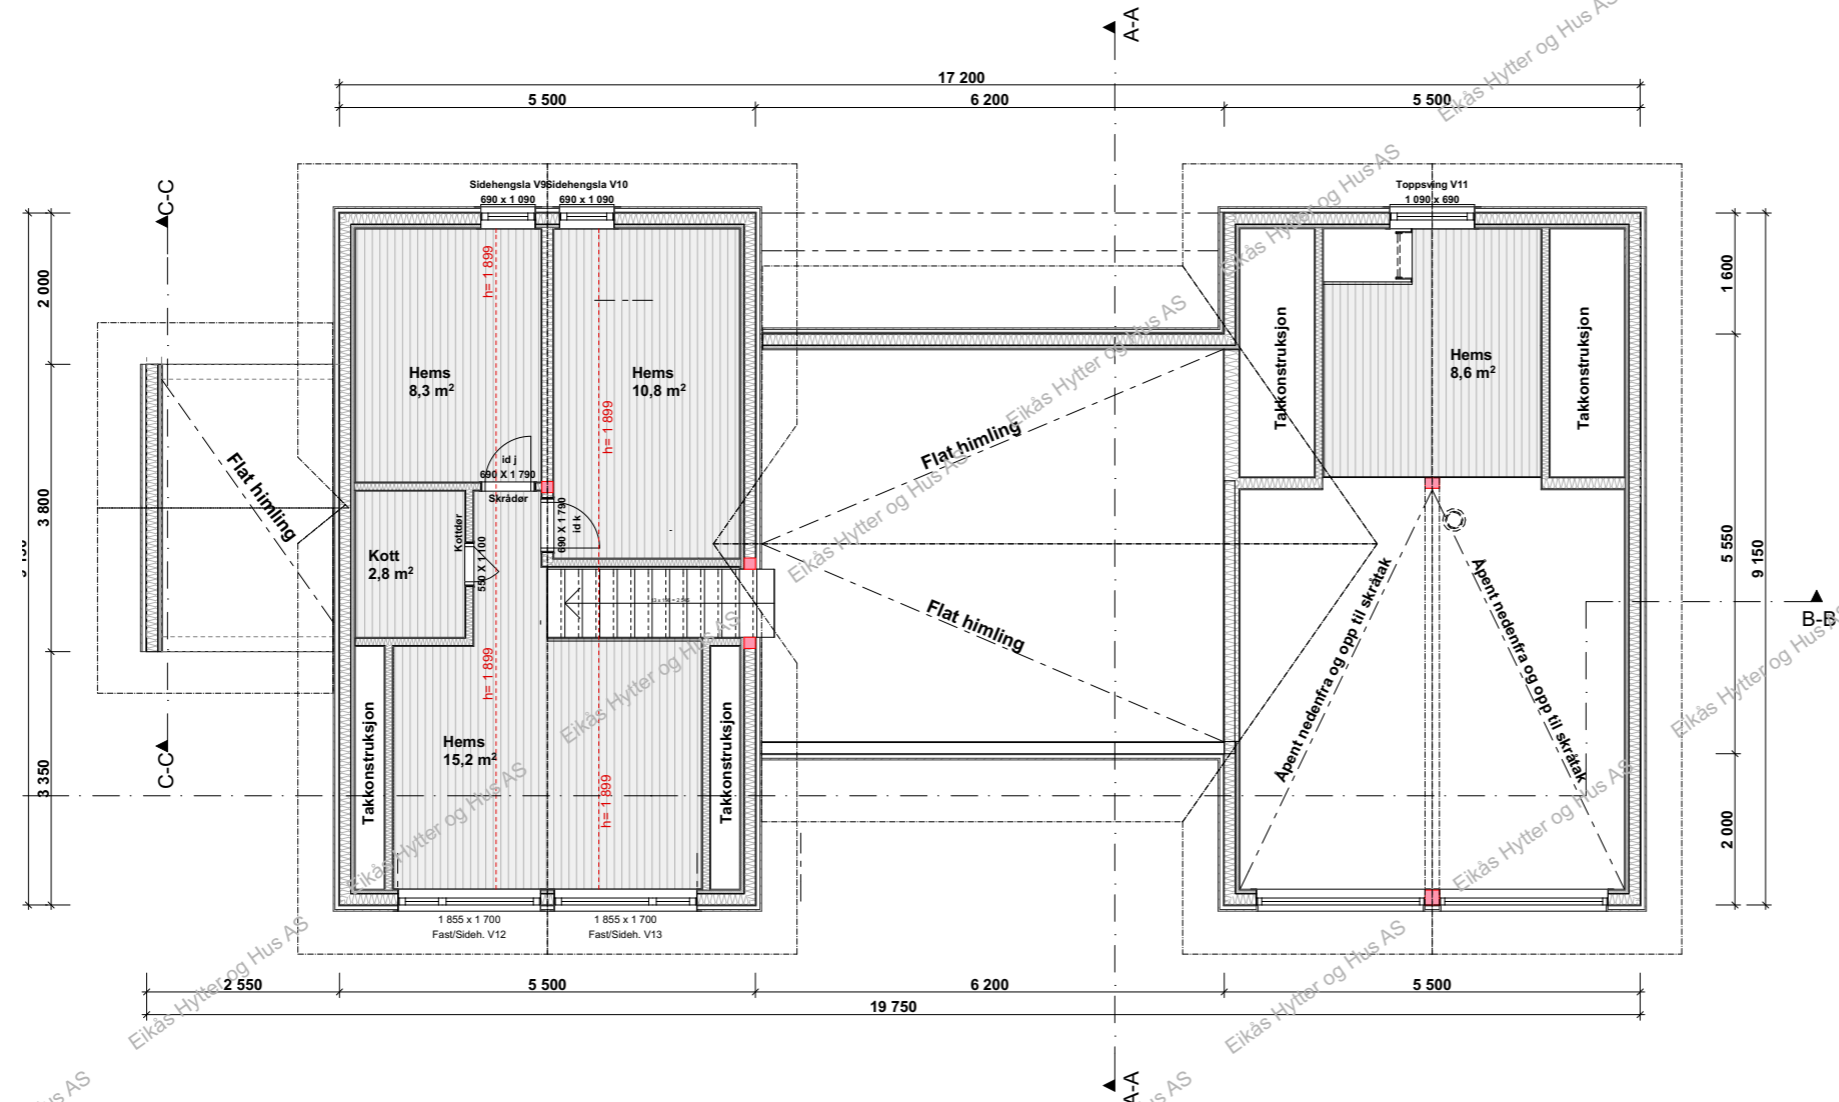

EIKÅS HYTTET & HUS
 Tlf:38 34 95 00 - Faks:38 34 95 01 www.eikas.no


Tiltakshaver:
Eikås Hytter og Hus AS
 -
 --

Byggeadresse:


BYA:	150.0 m ²	BRA:	131.3 m ²	Isol.BRA:	131.3 m ²	Gnr./Bnr.:	--/--
Dato:	17.06.21	Rev.nr.:	09.ØT	Rev.Dato:	02.03.22	Tegnet av:	Stakkeland

Prosjektr.: **T-21071 P-21168**
 Dato arb.tegning: --/--/--
 Tegningsnr.: 4


Tegning: **Loftsplan**
 Målestokk: **1:100**
 Areal tak: 219 m²

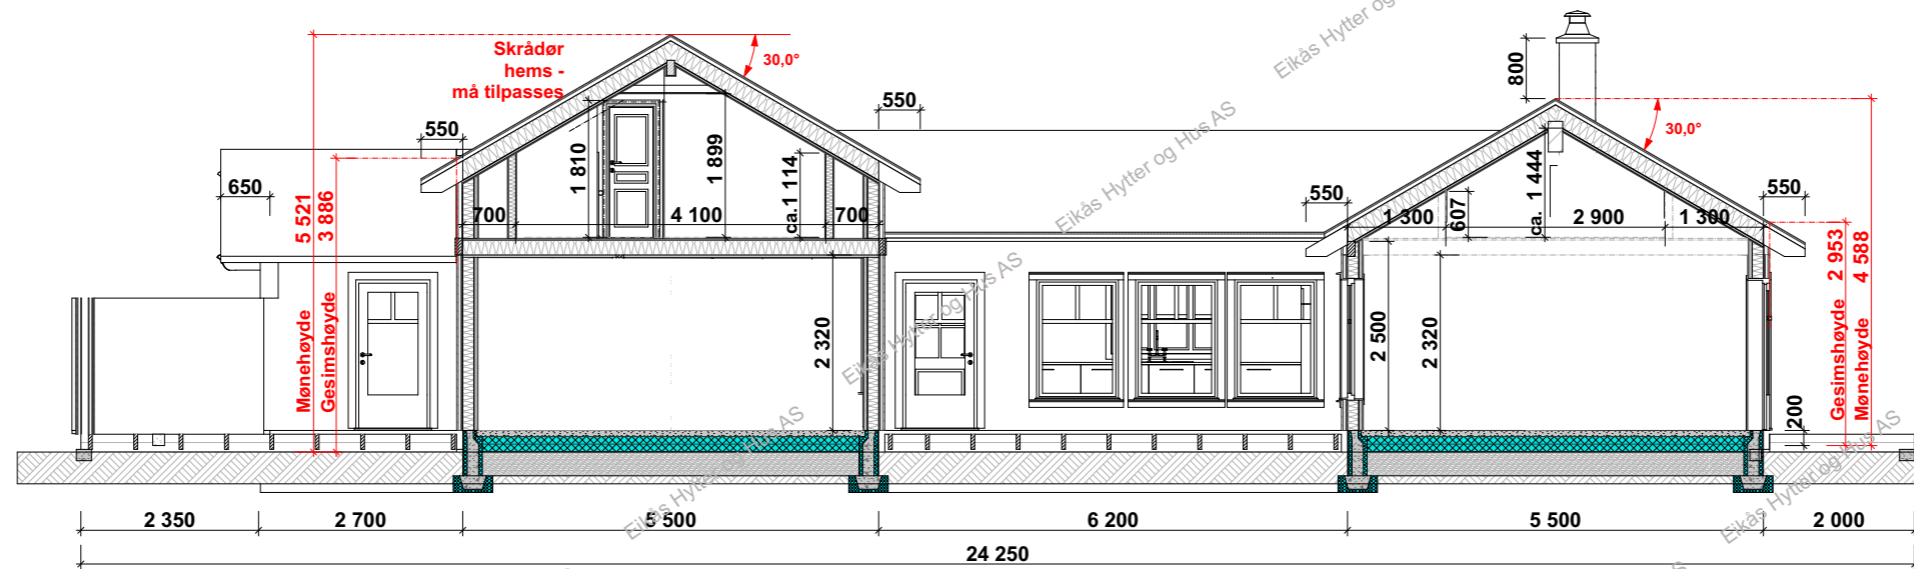

Snitt B-B

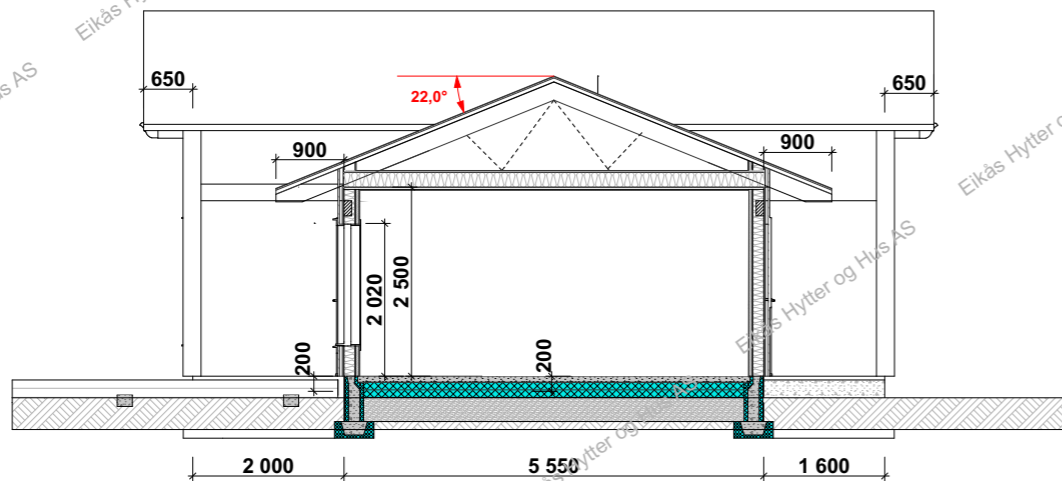

Snitt A-A

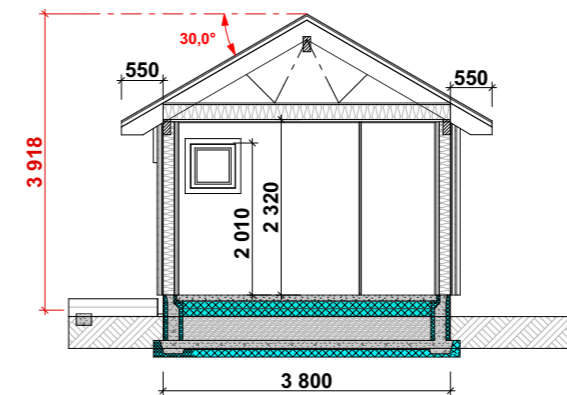

Snitt C-C



EIKÅS HYTTER & HUS
Tlf:38 34 95 00 - Faks:38 34 95 01 www.eikas.no

Tiltakshaver:
Eikås Hytter og Hus AS
-
-
Byggeadresse:

BYA: 150.0 m ²	BRA: 131.3 m ²	Isol.BRA: 131.3 m ²	Gnr./Bnr.: --/--
Dato: 17.06.21	Rev.nr.: 09.ØT	Rev.Dato: 02.03.22	Tegnet av: Stakkeland
Prosjektnr.: T-21071 P-21168			Dato arb.tegning: --/--/--
			Tegningsnr.: 5
Tegning: Snitt			Målestokk: 1:100
			Areal tak: 219 m ²