



**EIKÅS HYTTER & HUS**  
 Tlf 38 34 95 00 - Faks 38 34 95 01 www.eikas.no


|                            |                      |                     |                  |
|----------------------------|----------------------|---------------------|------------------|
| TILTAKSHAVER:              |                      |                     |                  |
| <b>Eikås Hytter og Hus</b> |                      |                     |                  |
| <b>Eiken</b>               |                      |                     |                  |
| <b>4596 Eiken</b>          |                      |                     |                  |
| BYGGEADRESSE:              |                      |                     |                  |
| BYA:                       | BRÅ:                 | Islet BRÅ:          | Grv/ Brv/ Frv:   |
| 125.2 m <sup>2</sup>       | 111.2 m <sup>2</sup> | 92.1 m <sup>2</sup> | --/--/--         |
| Dato:                      | Rev. NR:             | Rev. Dato:          | Tegnet av:       |
| 13.01.11                   | 01                   | 13.01.11            | E.Egeland        |
| Prosjekt:                  |                      |                     | Dato arb. tegn.: |
| Frafjord.Speilv.           |                      |                     | 00.00.00         |
| Tegnings nr.:              |                      |                     | A71-101.1        |
| Tegning:                   |                      |                     | Målestokk:       |
| Perspektiv                 |                      |                     | <b>1:10,83</b>   |
|                            |                      |                     | Originalformat:  |
|                            |                      |                     | <b>A3</b>        |

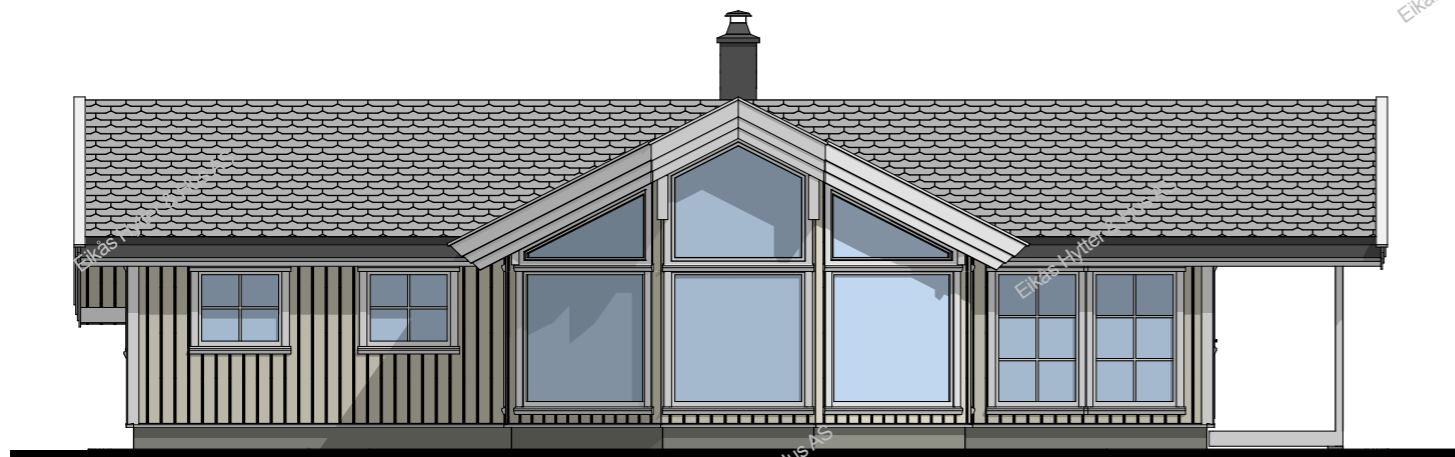

**Fasade mot**

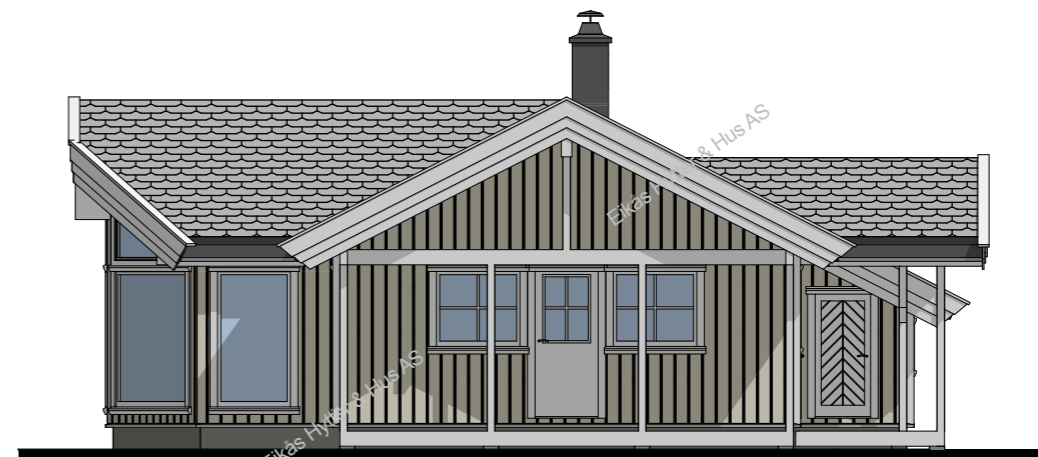

**Fasade mot**

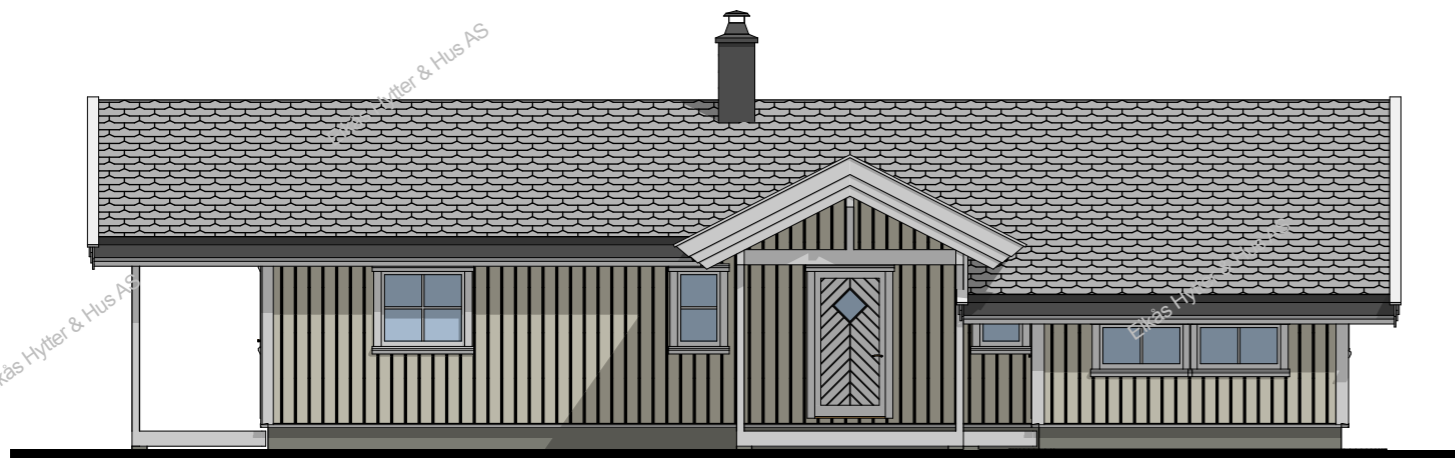

**Fasade mot**



**Fasade mot**



**EIKÅS HYTTER & HUS**

Tlf 38 34 95 00 - Faks 38 34 95 01 www.eikas.no


TILTAKSHAVER:

**Eikås Hytter og Hus**  
**Eiken**  
**4596 Eiken**


BYGGEADRESSE:

|                      |                      |                     |                     |
|----------------------|----------------------|---------------------|---------------------|
| BYA:                 | BRA:                 | Isolert BRA:        | Grøt/ Brøt/ Ffr:    |
| 125.2 m <sup>2</sup> | 111.2 m <sup>2</sup> | 92.1 m <sup>2</sup> | --/--/--            |
| Dato:                | Rev. NR:             | Rev. Dato:          | Tegnet av:          |
| 13.01.11             | 01                   | 13.01.11            | E.Egeland           |
| Prosjekt:            |                      |                     | Dato arb. tegn.:    |
| Frafjord.Speilv.     |                      |                     | 00.00.00            |
| Tegnings nr.:        |                      |                     | A71-101.2           |
| Tegning:             |                      |                     | Målestokk:          |
| Fasader              |                      |                     | <b>1:100</b>        |
|                      |                      |                     | Original Arkformat: |
|                      |                      |                     | <b>A3</b>           |

# Hovedplan

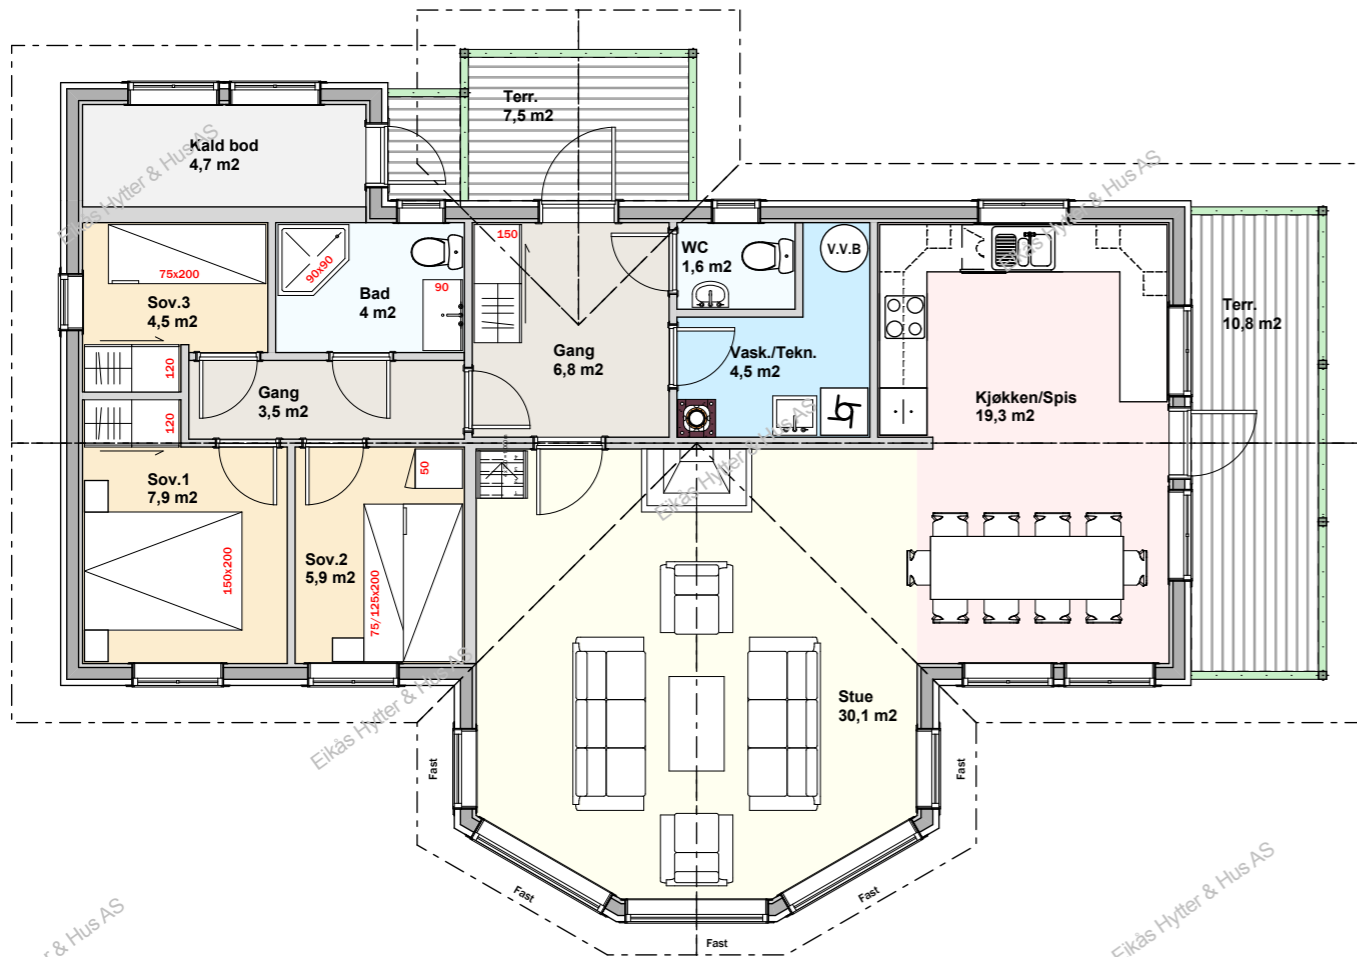

# Hemseplan

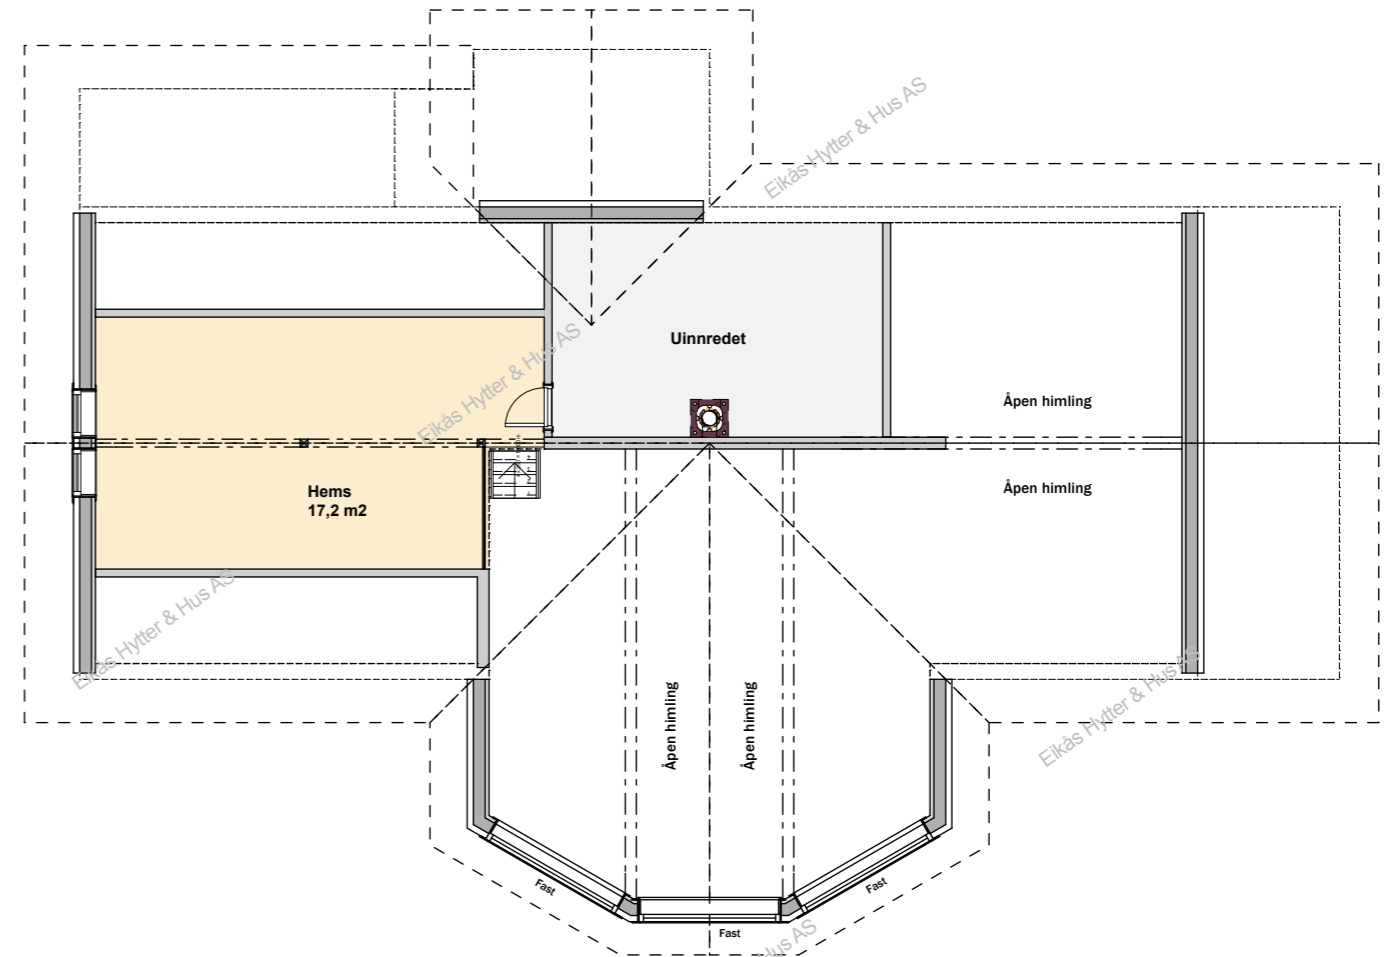

**EIKÅS HYTTER & HUS**  
Tlf 38 34 95 00 - Faks 38 34 95 01 www.eikas.no

TILTAKSHAVER:  
**Eikås Hytter og Hus**  
**Eiken**  
**4596 Eiken**

BYGGEDRESSE:

|                  |          |              |                 |
|------------------|----------|--------------|-----------------|
| BYA:             | BRA:     | Isolert BRA: | Grø/Brev/Fir:   |
| 125.2 m²         | 111.2 m² | 92.1 m²      | --/--/--        |
| Dato:            | Rev. NR: | Rev. Dato:   | Tegnet av:      |
| 13.01.11         | 01       | 13.01.11     | E.Egeland       |
| Prosjekt:        |          |              | Dato arb.tegn.: |
| Frafjord.Speilv. |          |              | 00.00.00        |
|                  |          |              | Tegnings nr.:   |
|                  |          |              | A71-101.3       |
| Tegning:         |          |              | Målestokk:      |
| Plan-uten mål    |          |              | <b>1:96</b>     |
|                  |          |              | Originalformat: |
|                  |          |              | <b>A3</b>       |