




**EIKÅS HYTTER & HUS**

Tlf 38 34 95 00 - Faks 38 34 95 01 www.eikas.no

TILTAKSHAVER:  
**Eikås Hytter og Hus**  
**Eiken**  
**4596 Eiken**

BYGGEADRESSE:


BYA:	125.2 m <sup>2</sup>	BRÅ:	111.2 m <sup>2</sup>	Isolert BRÅ:	92.1 m <sup>2</sup>	Grø/ Brø/ Frø:	--/--/--
Dato:	13.01.11	Rev. NR:	01	Rev. Dato:	13.01.11	Tegnet av:	E.Egeland
Prosjekt:	Frafjord			Dato arb. tegn.:	00.00.00		
Tegnings nr.:				A71-101.1			
Tegning:	Perspektiv			Målestokk:	1:10,83		
				Originalformat:	A3		

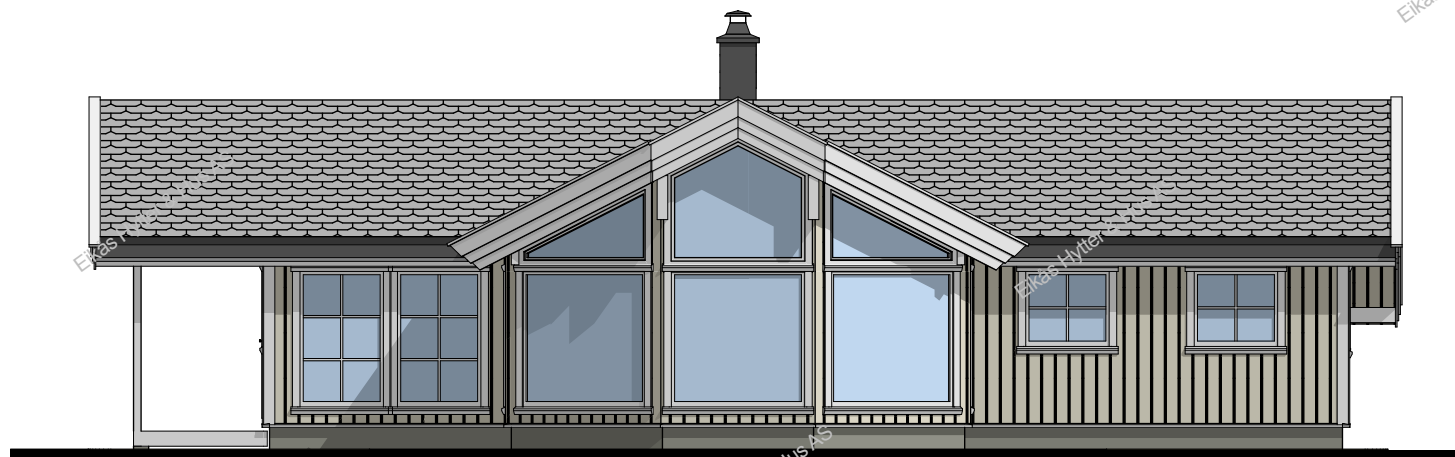


Fasade mot



Fasade mot

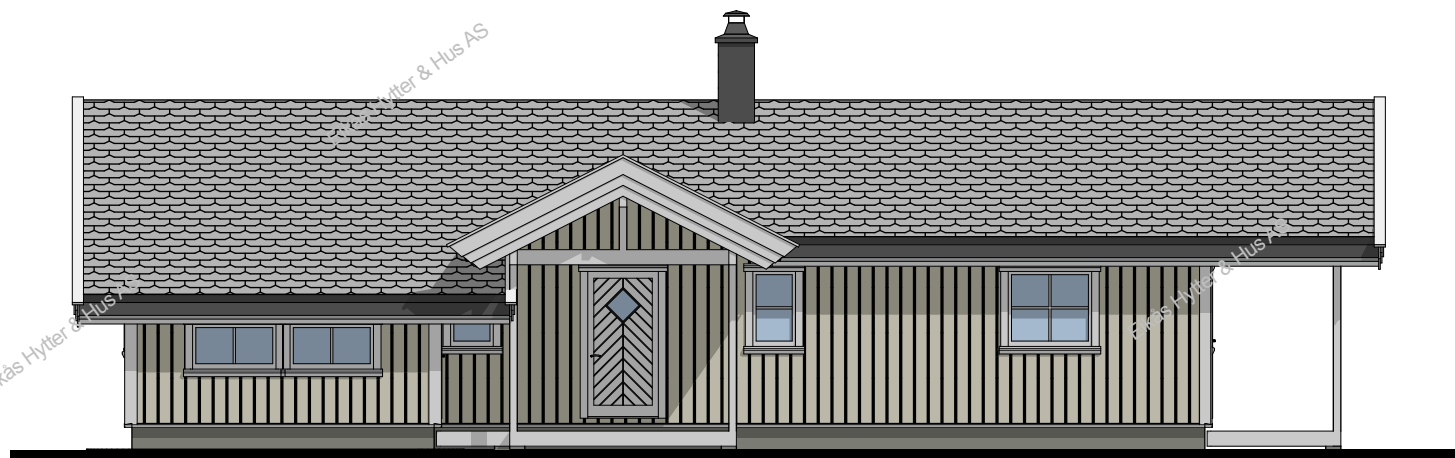

Fasade mot

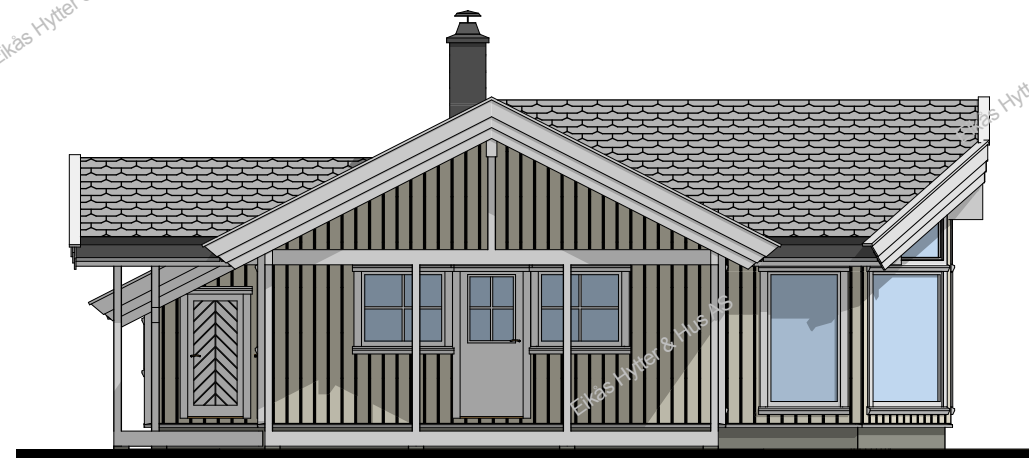

Fasade mot



EIKÅS HYTTER & HUS

Tlf 38 34 95 00 - Faks 38 34 95 01 www.eikas.no


TILTAKSHAVER:

**Eikås Hytter og Hus**  
**Eiken**  
**4596 Eiken**


BYGGEDRESSE:

BYA:	125.2 m <sup>2</sup>	BRA:	111.2 m <sup>2</sup>	Isolert BRA:	92.1 m <sup>2</sup>	Grø/Brev/ Frø:	--/--/--
Dato:	13.01.11	Rev. NR:	01	Rev. Dato:	13.01.11	Tegnet av:	E.Egeland
Prosjekt:	Frafjord			Dato arb. tegn.:	00.00.00		
Tegning:	Fasader			Tegnings nr.:	A71-101.2		
				Målestokk:	<b>1:100</b>		
				Originalformat:	<b>A3</b>		

# Hovedplan

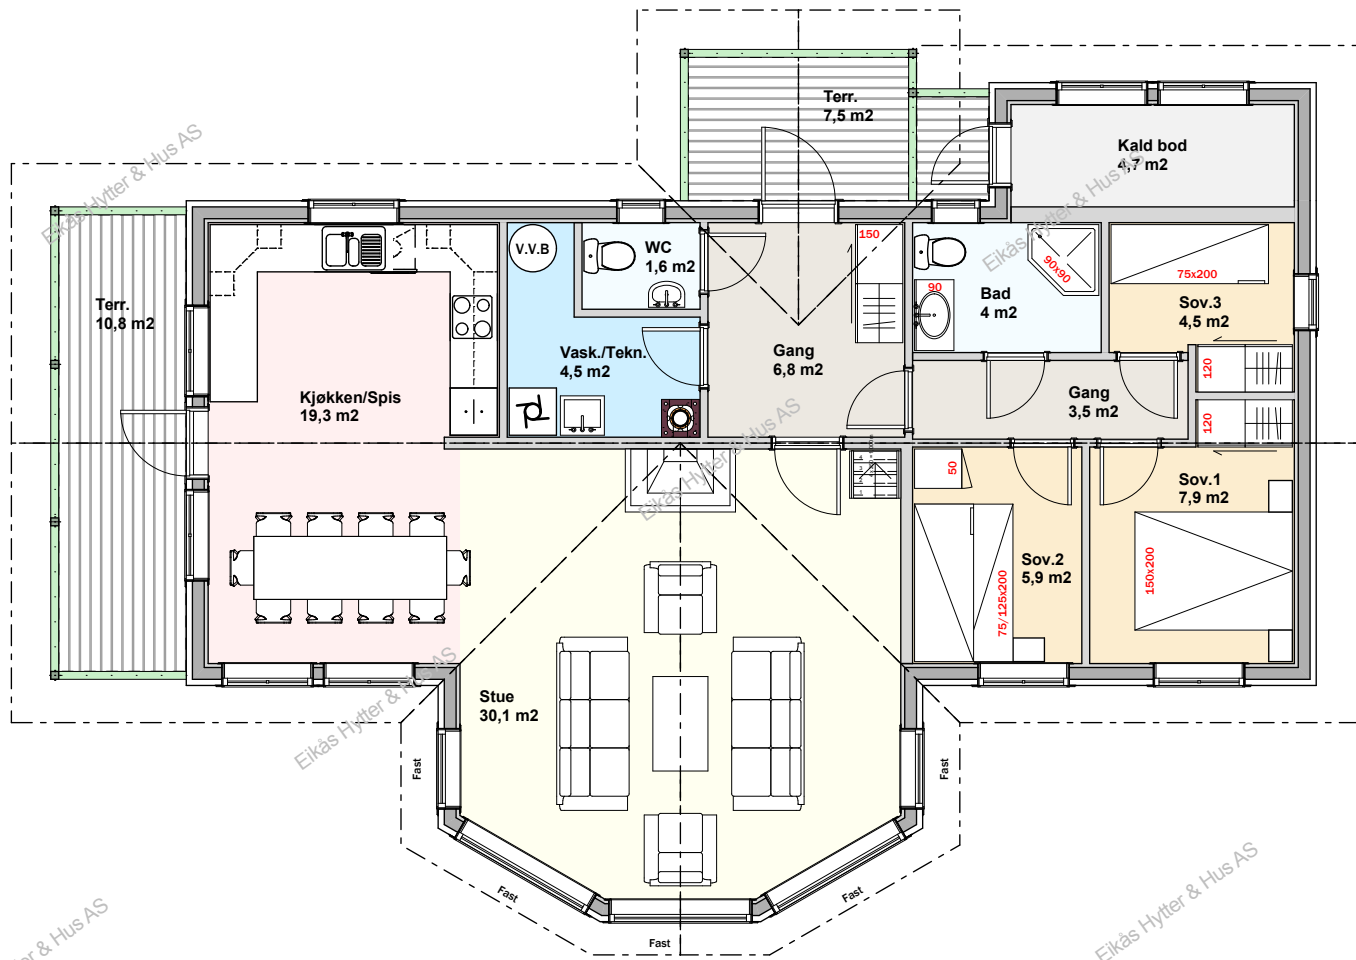

# Hemseplan

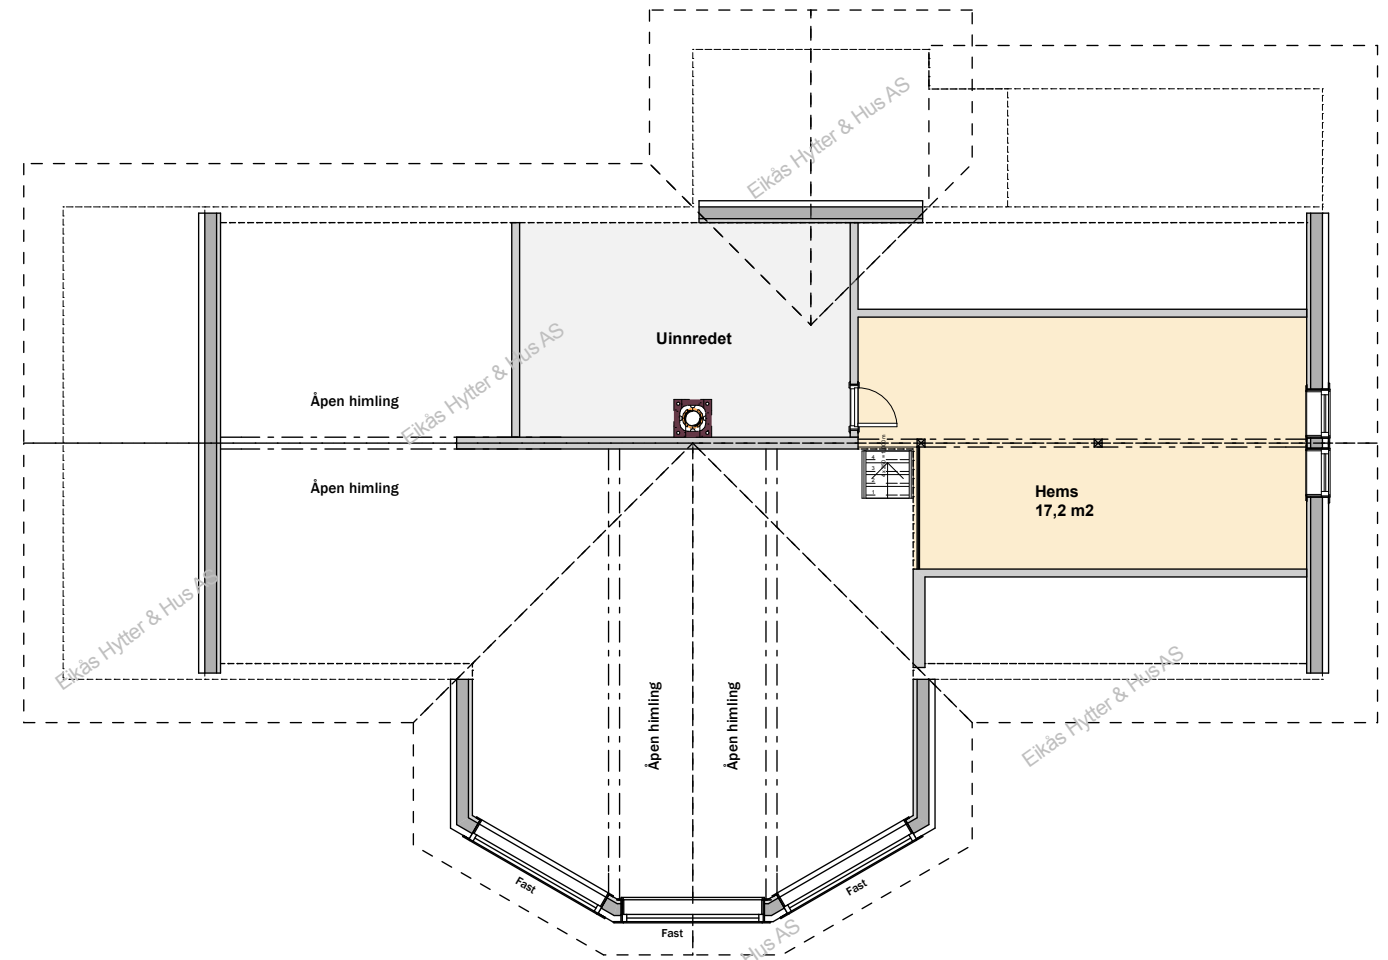

**EIKÅS HYTTER & HUS**

Tlf 38 34 95 00 - Faks 38 34 95 01 www.eikas.no

TILTAKSHAVER:

**Eikås Hytter og Hus**  
**Eiken**  
**4596 Eiken**

BYGGEADRESSE:

BYA:	125,2 m <sup>2</sup>	BRA:	111,2 m <sup>2</sup>	Isolert BRA:	92,1 m <sup>2</sup>	Grø/Bru/ Frø:	--/--/--
Dato:	13.01.11	Rev. NR:	01	Rev. Dato:	13.01.11	Tegnet av:	E.Egeland
Prosjekt:	Frafjord			Dato arb.tegn.:	00.00.00		
Tegnings nr.:	A71-101.3			Målestokk:	1:96		
Tegning:	Plan-uten mål			Originalformat:	A3		