




EIKÅS HYTTER & HUS
Tlf:38 34 95 00 - Faks:38 34 95 01 www.eikas.no


Tiltakshaver:
Eikas Hytter og Hus AS
Eiken
4596 Eiken

Byggeadresse: -----


BYA: 62 m ²	BRA: 56.3 m ²	Isol.BRA: 49.8 m ²	Gnr./Bnr.: --/--
Dato: 06.10.14	Rev.nr.: 00.EE	Rev.Dato: --,--,--	Tegnet av: E.Egeland
Prosjektr.: SIGDAL M.Hems			Dato arb.tegning: 00.00.00
			Tegningsnr.: 1
Tegning: Perspektiv			Målestokk: 1:60
			Areal tak: 90.7 m ²

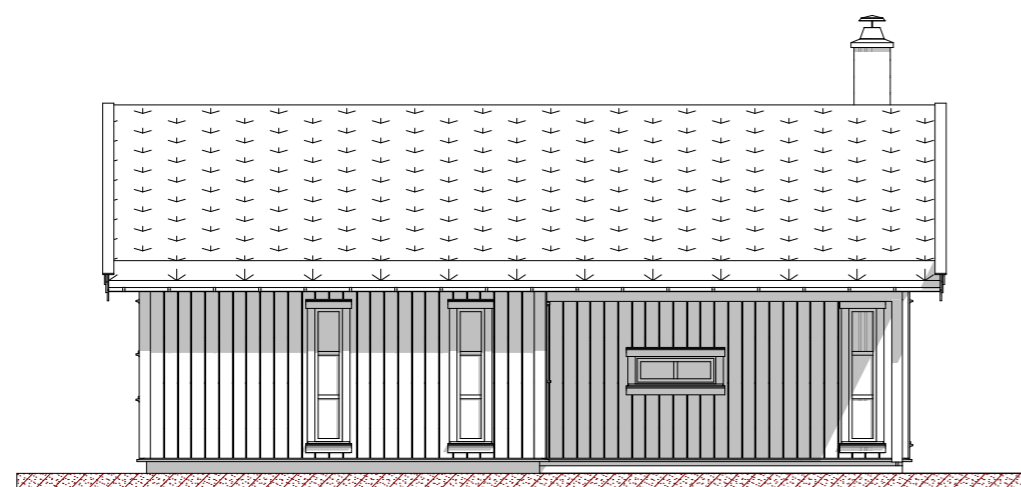


Fasade mot

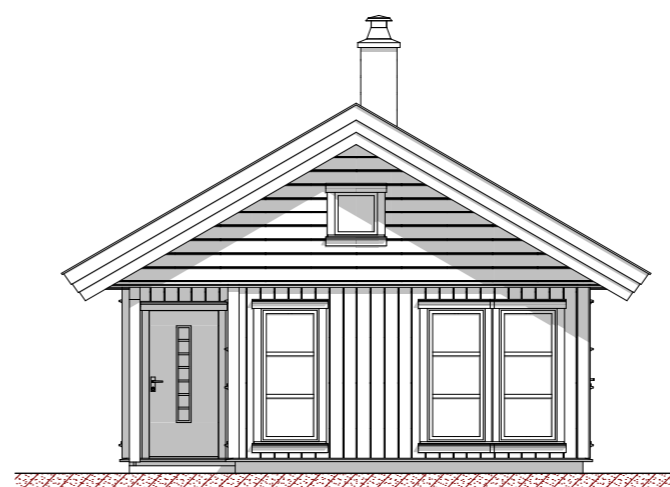

Fasade mot

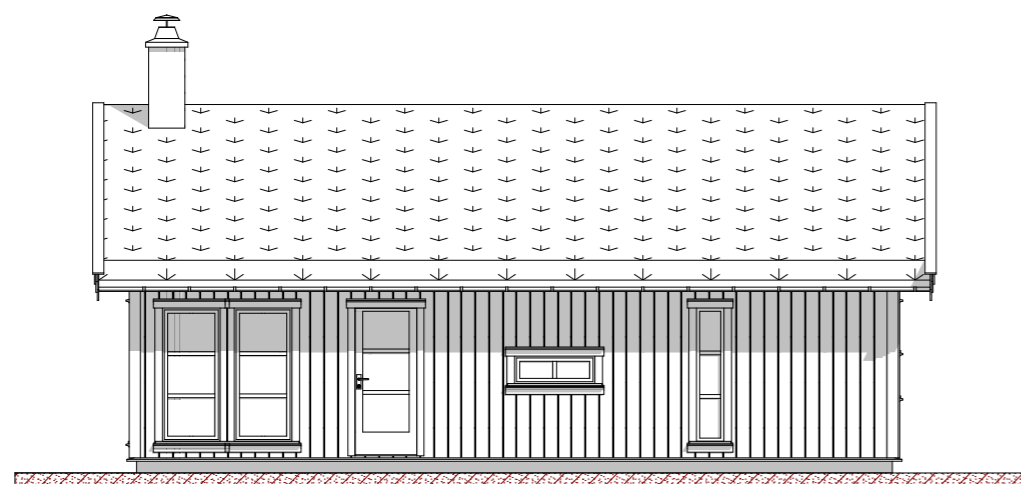

Fasade mot

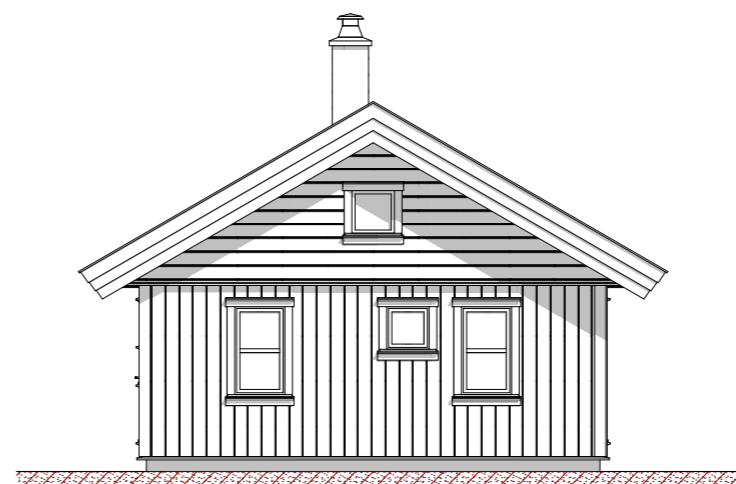

Fasade mot



EIKÅS HYTTER & HUS

Tlf:38 34 95 00 - Faks:38 34 95 01 www.eikas.no


Tiltakshaver:

Eikas Hytter og Hus AS
Eiken
4596 Eiken



Byggeadresse:

BYA:	62 m ²	BRA:	56.3 m ²	Isol.BRA:	49.8 m ²	Gnr./Bnr.:	--/--
Dato:	06.10.14	Rev.nr.:	00.EE	Rev.Dato:	--.--	Tegnet av:	E.Egeland
Prosjektr.:	SIGDAL M.Hems					Dato arb.tegning	00.00.00
Tegning:	Fasader					Tegningsnr.:	2
						Målestokk:	1:100
						Areal tak:	90.7 m ²


Hovedplan

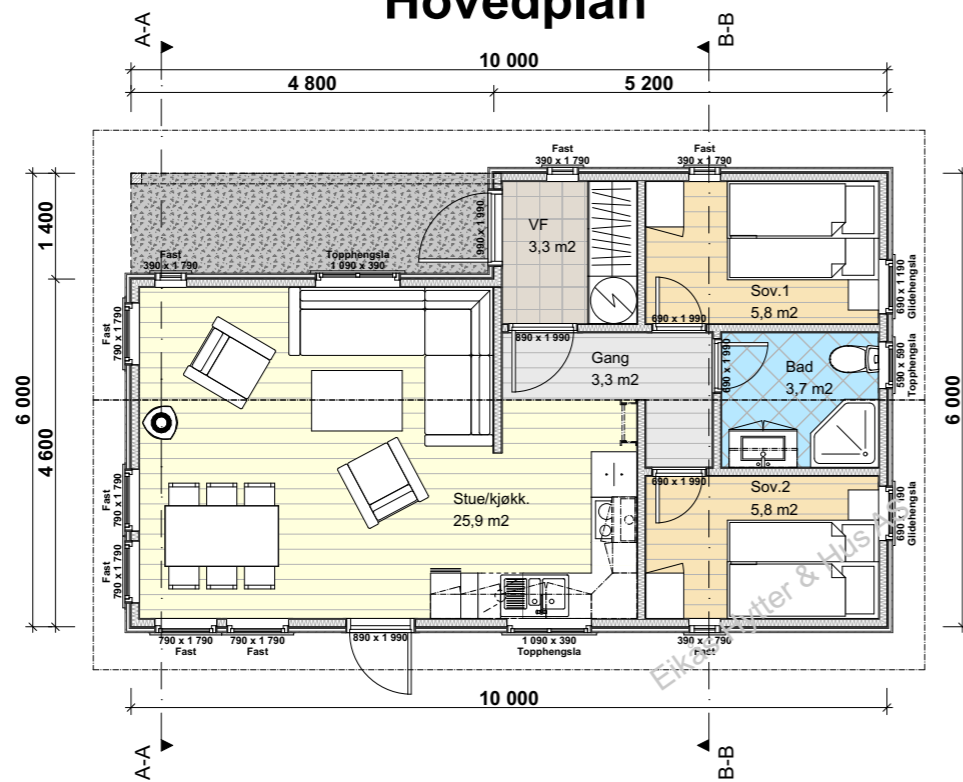

Hemsplan

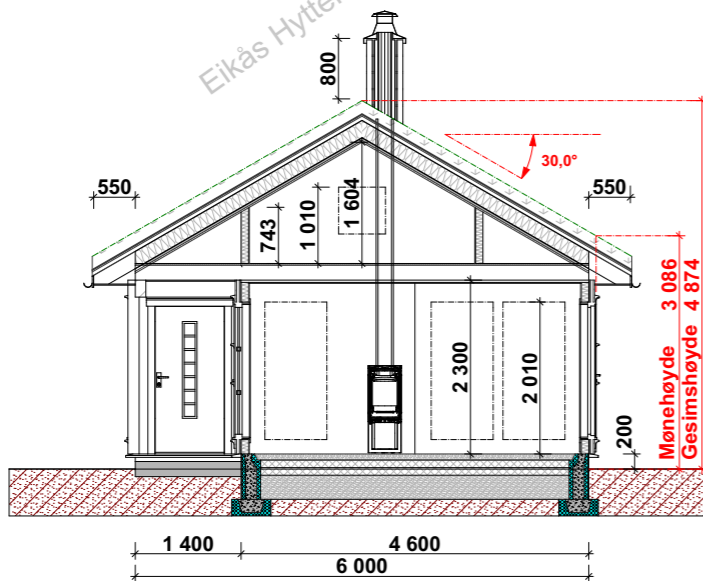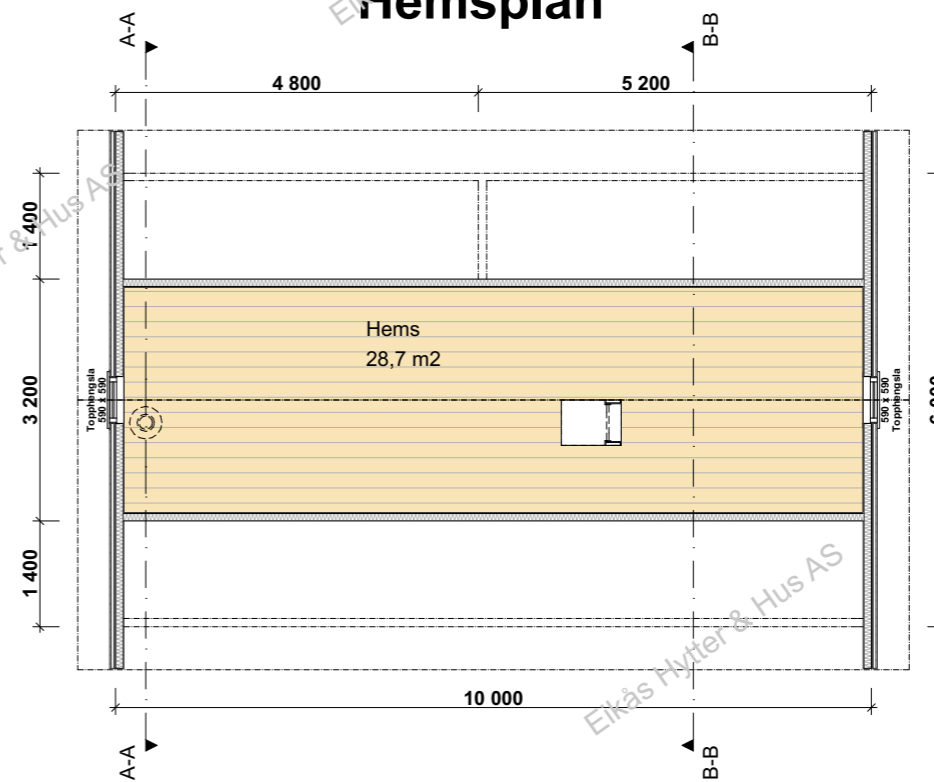

Snitt A-A

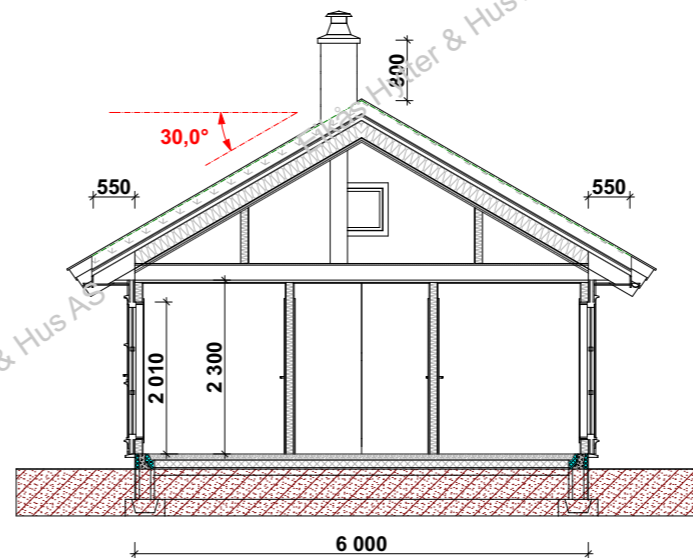

Snitt B-B



EIKÅS HYTTER & HUS
Tlf:38 34 95 00 - Faks:38 34 95 01 www.eikas.no

Tiltakshaver:
Eikås Hytter og Hus AS
Eiken
4596 Eiken

Byggeadresse: -----			
BYA: 62 m ²	BRA: 56.3 m ²	Isol.BRA: 49.8 m ²	Gnr./Bnr.: --/--
Dato: 06.10.14	Rev.nr: 00.EE	Rev.Dato: --,--,--	Tegnet av: E.Egeland
Prosjektnr.: SIGDAL M.Hems			Dato arb.tegning: 00.00.00
			Tegningsnr.: 3
Tegning: Plan/snitt			Målestokk: 1:100
			Areal tak: 90.7 m ²

Tegningsliste Byggemelding

Tegn.nr.	Tegningstype	Mål	Ark str.	Med på utskrift	Tegn.dato	Rev.	Rev.dato	Beskrivelse	Sign.	Kontr. av
	Tegningsliste byggemelding	1:1	210 / 297	<input type="checkbox"/>						
A10-01	Situasjonsplan		420 / 297	<input type="checkbox"/>						
A20-01	Plan 1. Etasje	1:100	420 / 297	<input type="checkbox"/>						
A20-02	Plan 2. Etasje	1:100	420 / 297	<input type="checkbox"/>						
A30-01	Snitt A og B	1:100	420 / 297	<input type="checkbox"/>						
A40-01	Fasader	1:100	420 / 297	<input type="checkbox"/>						
A40-02	Fasade Sør og Øst		420 / 297	<input type="checkbox"/>						
A50	Perspektiv.EHH	1:83,3 3	420 / 297	<input type="checkbox"/>						

Skjema / Detalj:

Tegneliste
Eikås Hytter og Hus AS
Eiken Eiken 4596

Korrigeret dato:

Tegnet dato:
06.10.14

Tegner:
E.Egeland

Prosjektnr.:
SIGDAL M.Hems

Kontroll

Målestokk:

Mål:

Gnr./Bnr.:
 --/--/--

Tegningsnr.:
6