

EIKÅS HYTTER & HUS

Tlf:38 34 95 00 - Faks:38 34 95 01 www.eikas.no

Tiltakshaver:


Eikas Hytter og Hus AS
Eiken
4596 Eiken

Byggeadresse:

BYA: 147.3 m ²	BRA: 131.5 m ²	Isol.BRA: 126.1 m ²	Gnr./Bnr.: --/--
Dato: 06.07.18	Rev.nr: 00.XX	Rev.Dato: --,--,--	Tegnet av: XX
Prosjektnr.: Skogshorn II			Dato arb.tegning: 00.00.00
Tegning: Perspektiv			Tegningsnr.: 1
			Målestokk: Areal tak: 203.1 m ²




Fasade mot:

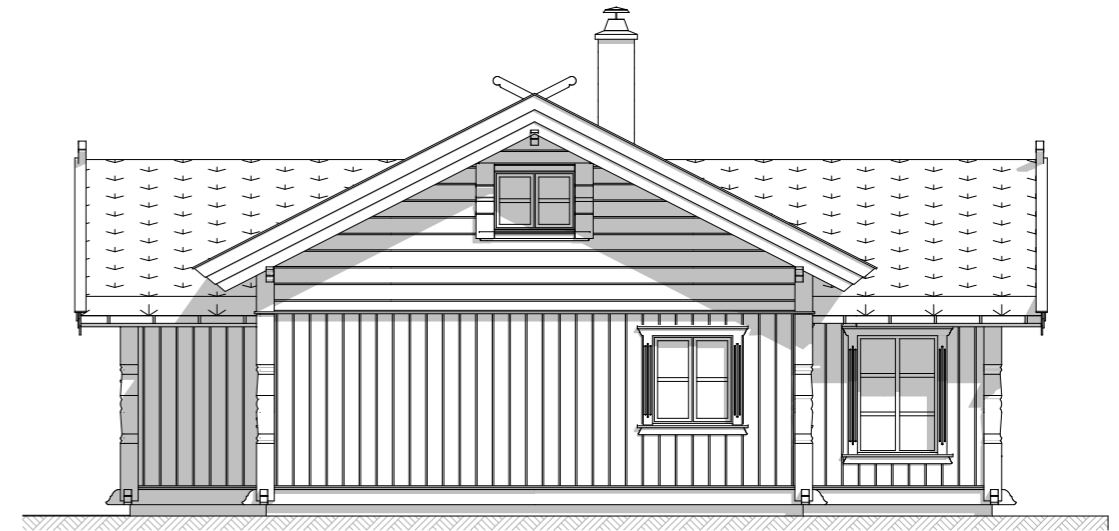

Fasade mot:



Fasade mot:

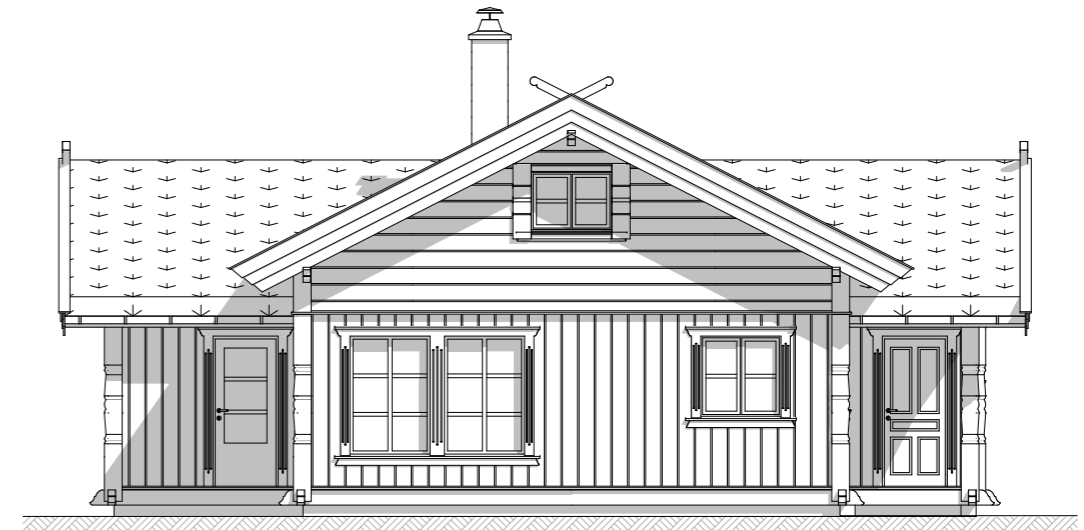

Fasade mot:



EIKÅS HYTTER & HUS

Tlf:38 34 95 00 - Faks:38 34 95 01 www.eikas.no


Tittakhaber:

Eikås Hytter og Hus AS
Eiken
4596 Eiken

Byggeadresse:

BYA:	147.3 m ²	BRA:	131.5 m ²	Isol.BRA:	126.1 m ²	Gnr./Bnr.:	--/--
Dato:	06.07.18	Rev.nr.:	00.XX	Rev.Dato:	--.--	Tegnet av:	XX
Prosjektr.:	Skogshorn II					Dato arb.tegning	00.00.00
Tegning:	Fasader					Tegningsnr.:	2
					Målestokk:	1:100	
					Areal tak:	203.1 m ²	

Loftsplan

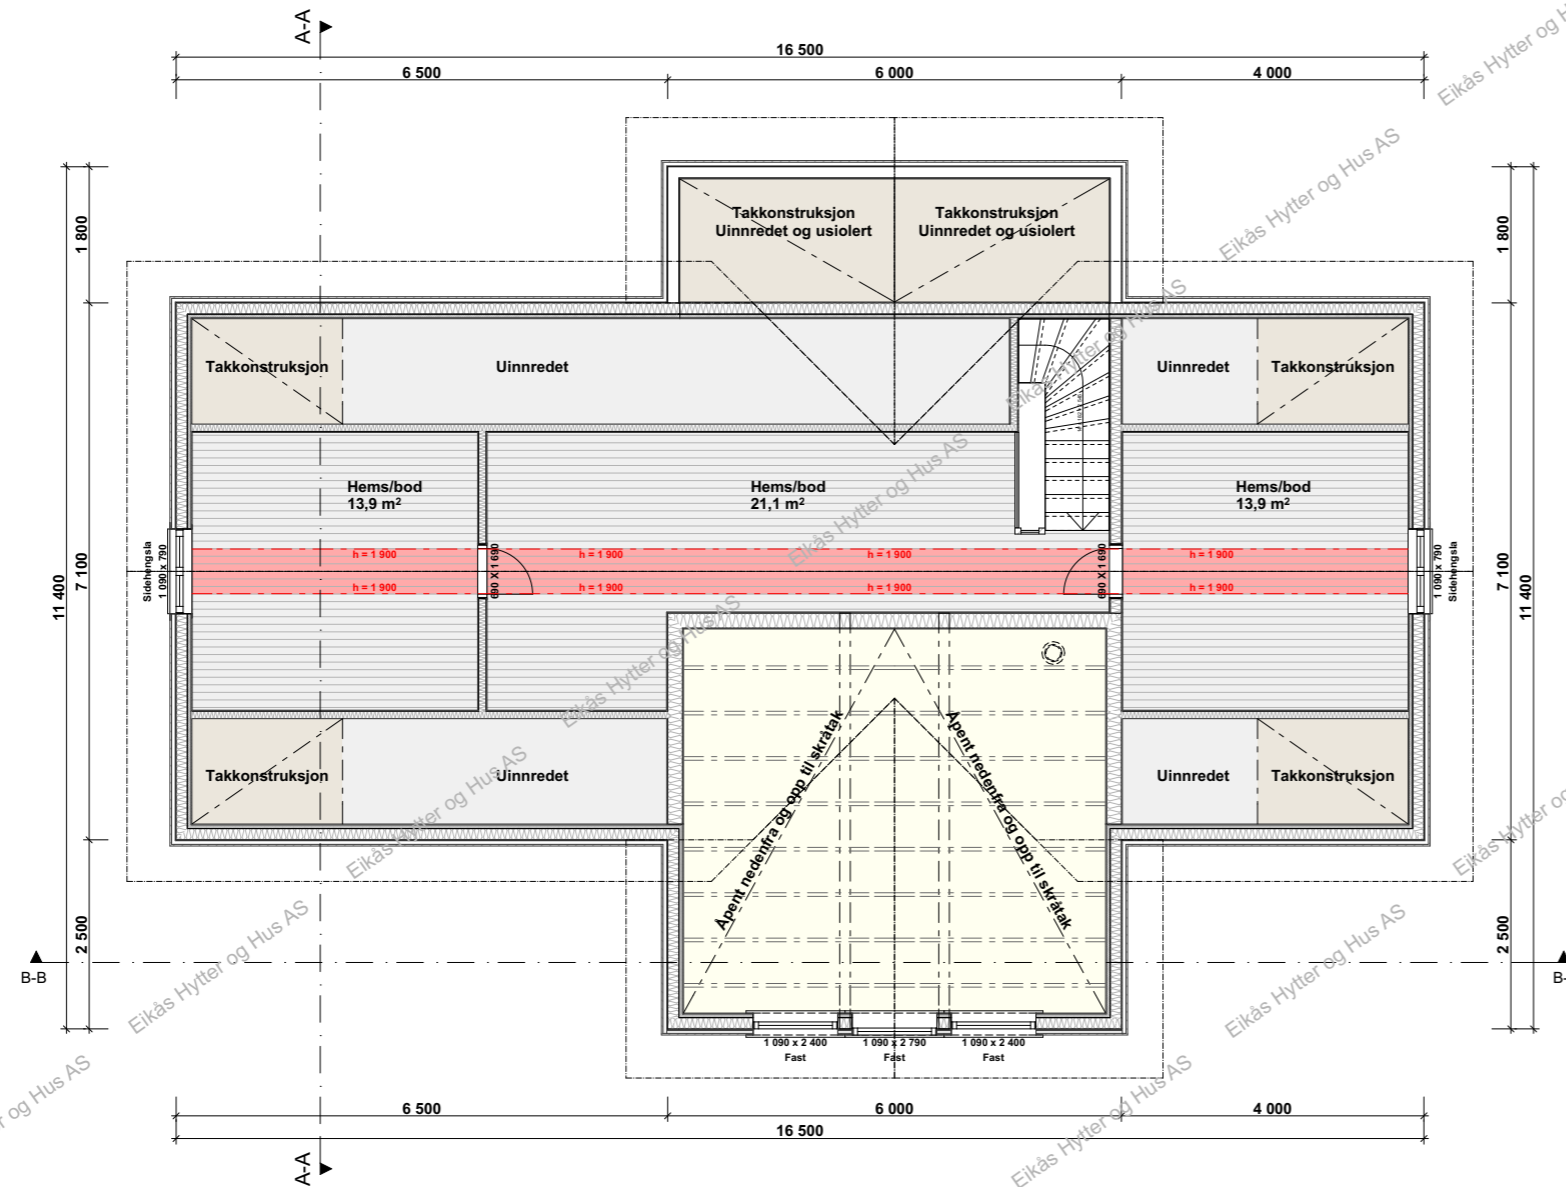


EIKÅS HYTTER & HUS
Tlf:38 34 95 00 - Faks:38 34 95 01 www.eikas.no


Tittakshaver:
Eikås Hytter og Hus AS
Eiken
4596 Eiken

Byggeadresse: -----

BYA: 147.3 m ²	BRA: 131.5 m ²	Isol.BRA: 126.1 m ²	Gnr./Bnr.: --/--
Dato: 06.07.18	Rev.nr: 00.XX	Rev.Dato: --,--,--	Tegnet av: XX
Prosjektr.: Skogshorn II			Dato arb.tegning: 00.00.00
			Tegningsnr.: 4
Tegning: Loftsplan			Målestokk: 1:100
			Areal tak: 203.1 m ²

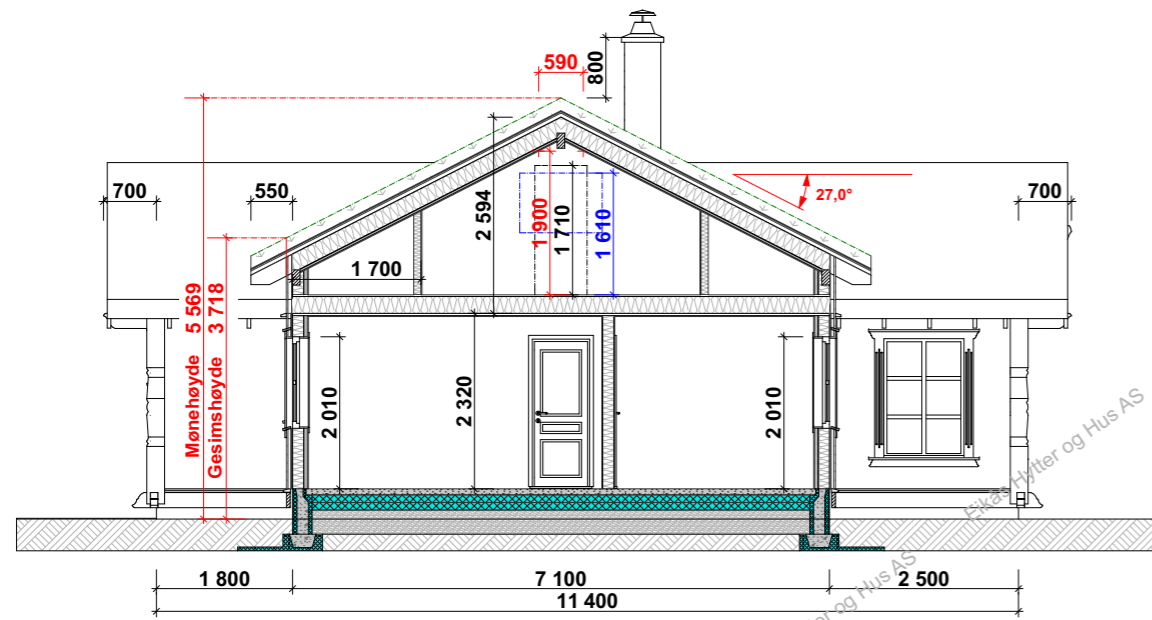

Snitt A-A

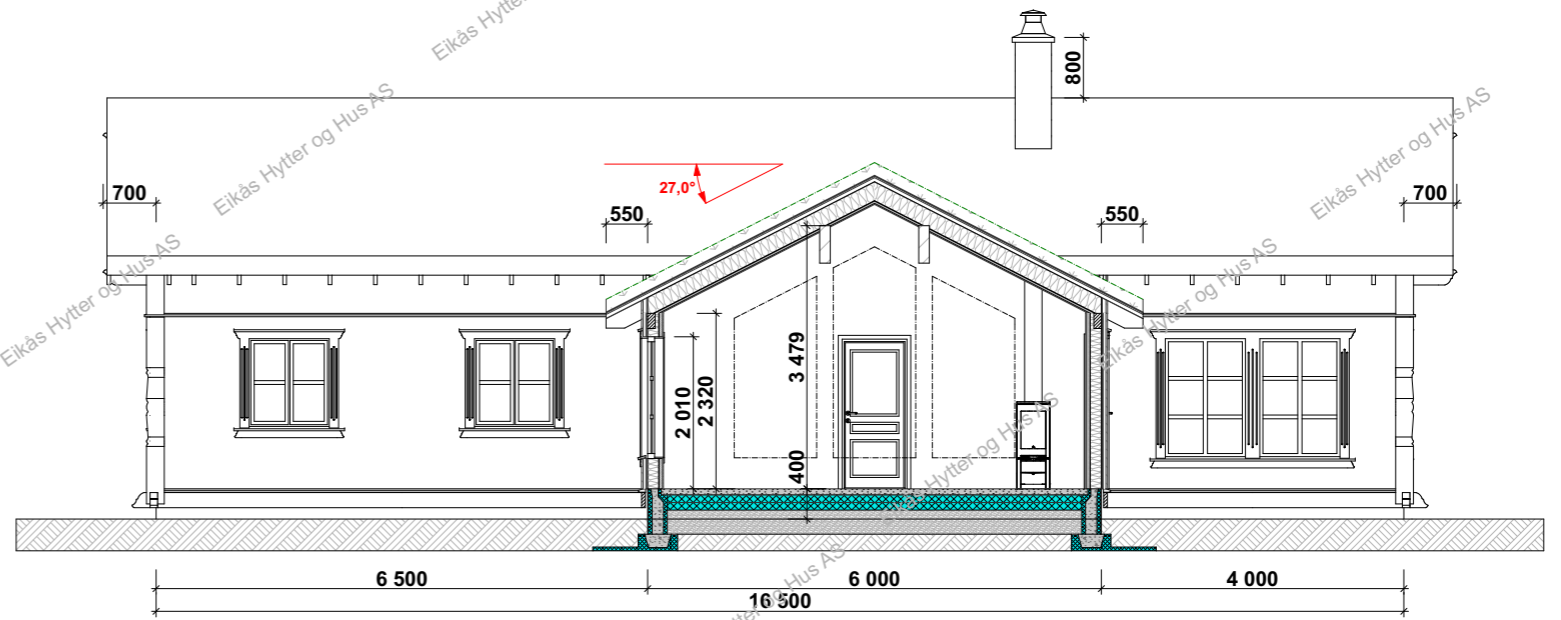

Snitt B-B



EIKÅS HYTTER & HUS

Tlf:38 34 95 00 - Faks:38 34 95 01 www.eikas.no

Tittakshaver:

Eikås Hytter og Hus AS
Eiken
4596 Eiken

Byggeadresse:

BYA:	147.3 m ²	BRA:	131.5 m ²	Isol.BRA:	126.1 m ²	Gnr./Bnr.:	--/--	
Dato:	06.07.18	Rev.nr.:	00.XX	Rev.Dato:	--/--	Tegnet av:	XX	
Prosjektnr.:	Skogshorn II						Dato arb.tegning:	00.00.00
Tegning:	Snitt						Tegningsnr.:	5
							Målestokk:	1:100
							Areal tak:	203.1 m ²