



EIKÅS HYTTER & HUS


Tlf:38 34 95 00 - Faks:38 34 95 01 www.eikas.no

Tiltakshaver:


Eikas Hytter & Hus

Byggeadresse:


BYA: 191.8 m ²	BRA: 171.9 m ²	Isol.BRA: 149.9 m ²	Gnr./Bnr.:
Dato: 08.05.18	Rev.nr: 00.EE	Rev.Dato:	Tegnet av: E Egeland
Prosjektnr.: T-18043			Dato arb.tegning: 00.00.00
			Tegningsnr.: 1
Tegning: Perspektiv			Målestokk:
			Areal tak: 254.3 m ²

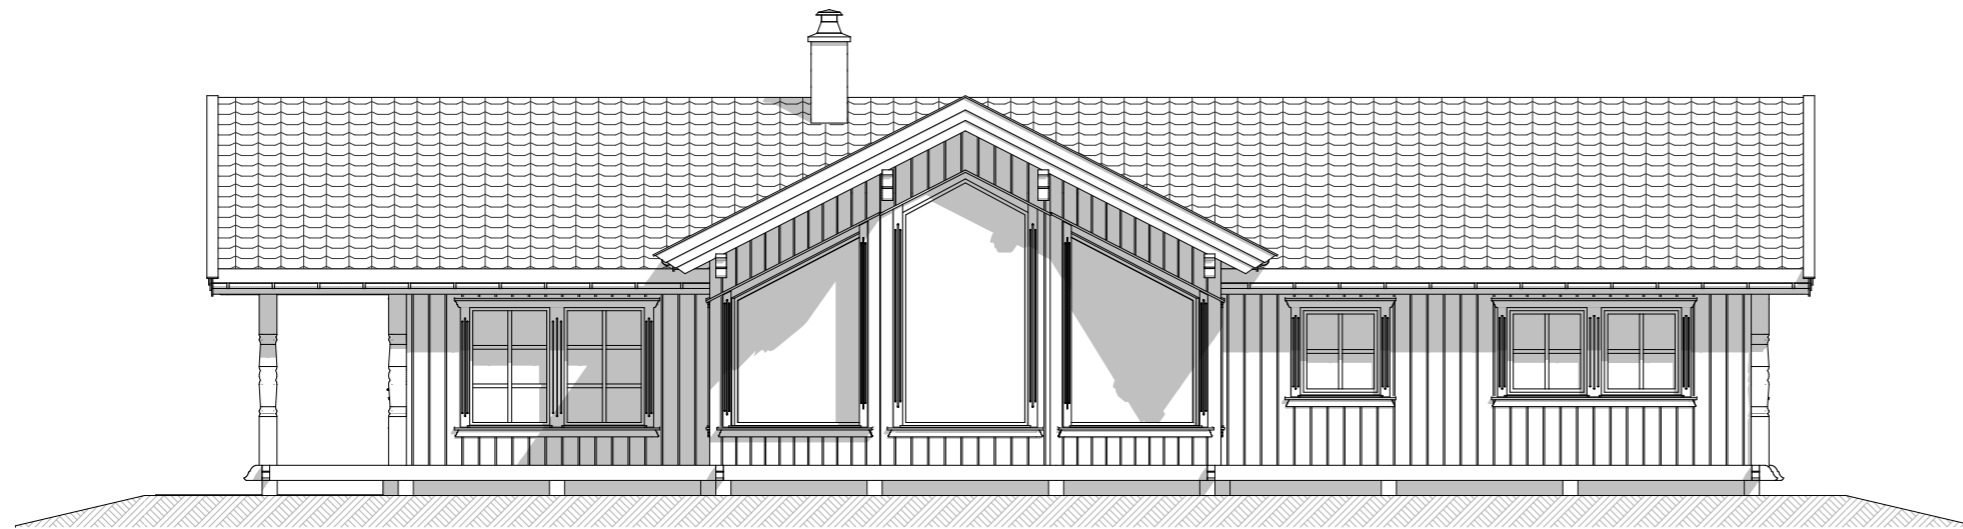

Fasade mot:

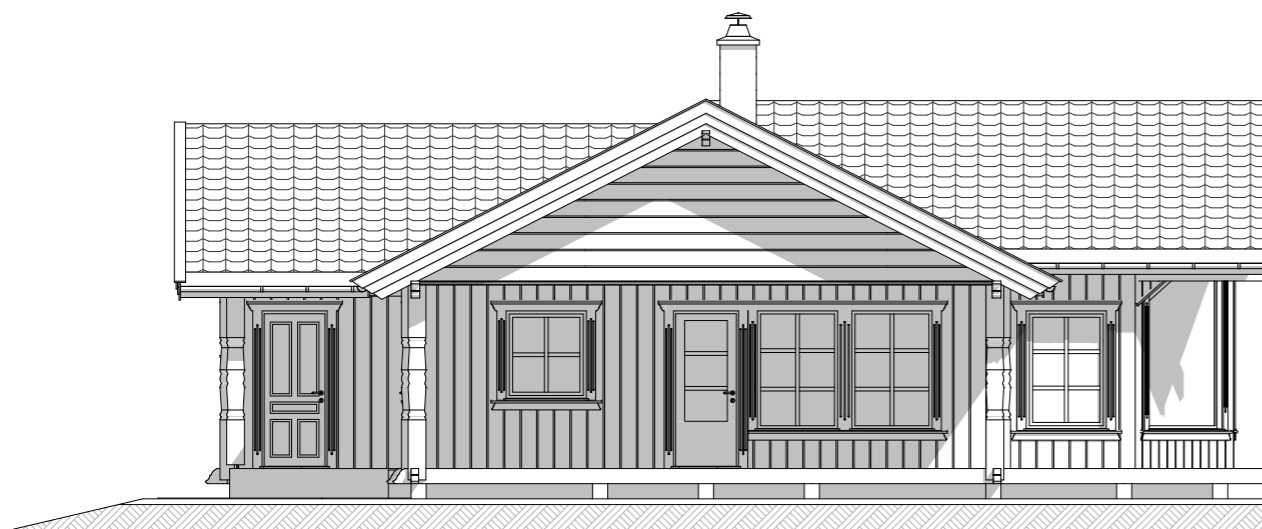

Fasade mot:

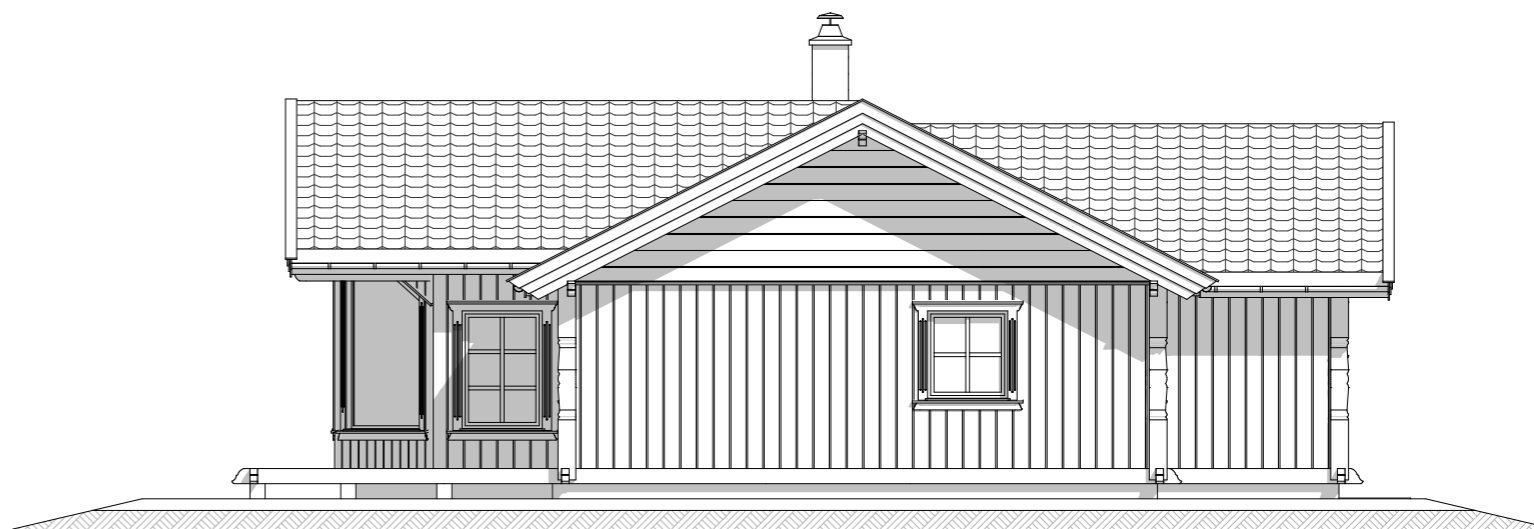

Fasade mot:



Fasade mot:



EIKÅS HYTTER & HUS

Tlf:38 34 95 00 - Faks:38 34 95 01 www.eikas.no


Tiltakshaver:

Eikas Hytter & Hus

Byggeadresse:

BYA: 191.8 m ²	BRA: 171.9 m ²	Isol.BRA: 149.9 m ²	Gnr./Bnr.:
Dato: 08.05.18	Rev.nr: 00.EE	Rev.Dato:	Tegnet av: E Egeland
Prosjektnr.: T-18043			Dato arb.tegning: 00.00.00
			Tegningsnr.: 2
Tegning: Fasader			Målestokk: 1:100
			Areal tak: 254.3 m ²

Hovedplan

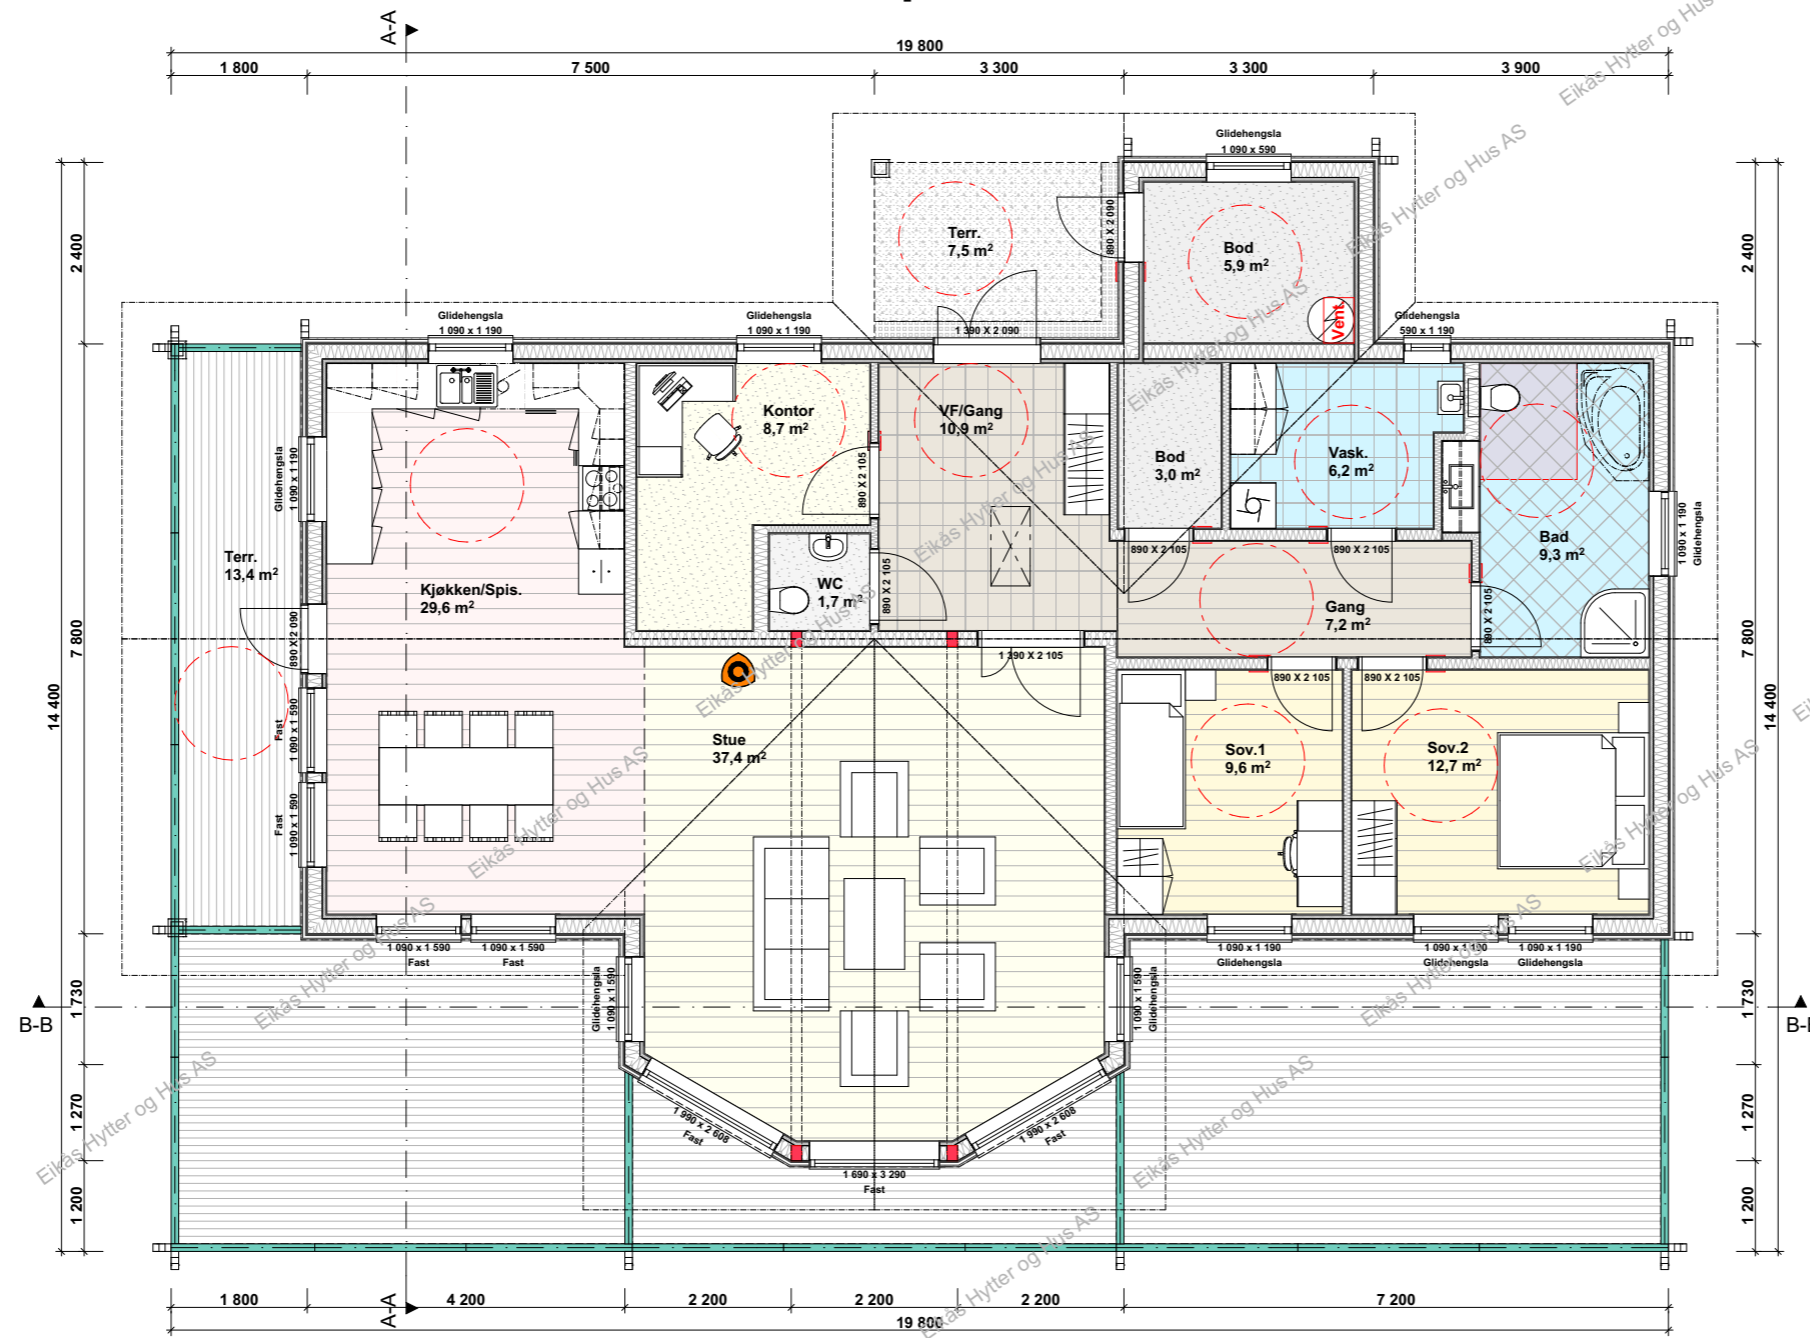


EIKÅS HYTTER & HUS
 Tlf:38 34 95 00 - Faks:38 34 95 01 www.eikas.no

Tittakhaber:
Eikås Hytter & Hus

Byggeadresse:			
BYA: 191.8 m²	BRA: 171.9 m²	Isol.BRA: 149.9 m²	Gnr./Bnr.:
Dato: 08.05.18	Rev.nr: 00.EE	Rev.Dato:	Tegnet av: E Egeland
Prosjektnr.: T-18043			Dato arb.tegning: 00.00.00
			Tegningsnr.: 3
Tegning: Hovedplan			Målestokk: 1:100
			Areal tak: 254.3 m²

Hemseplan

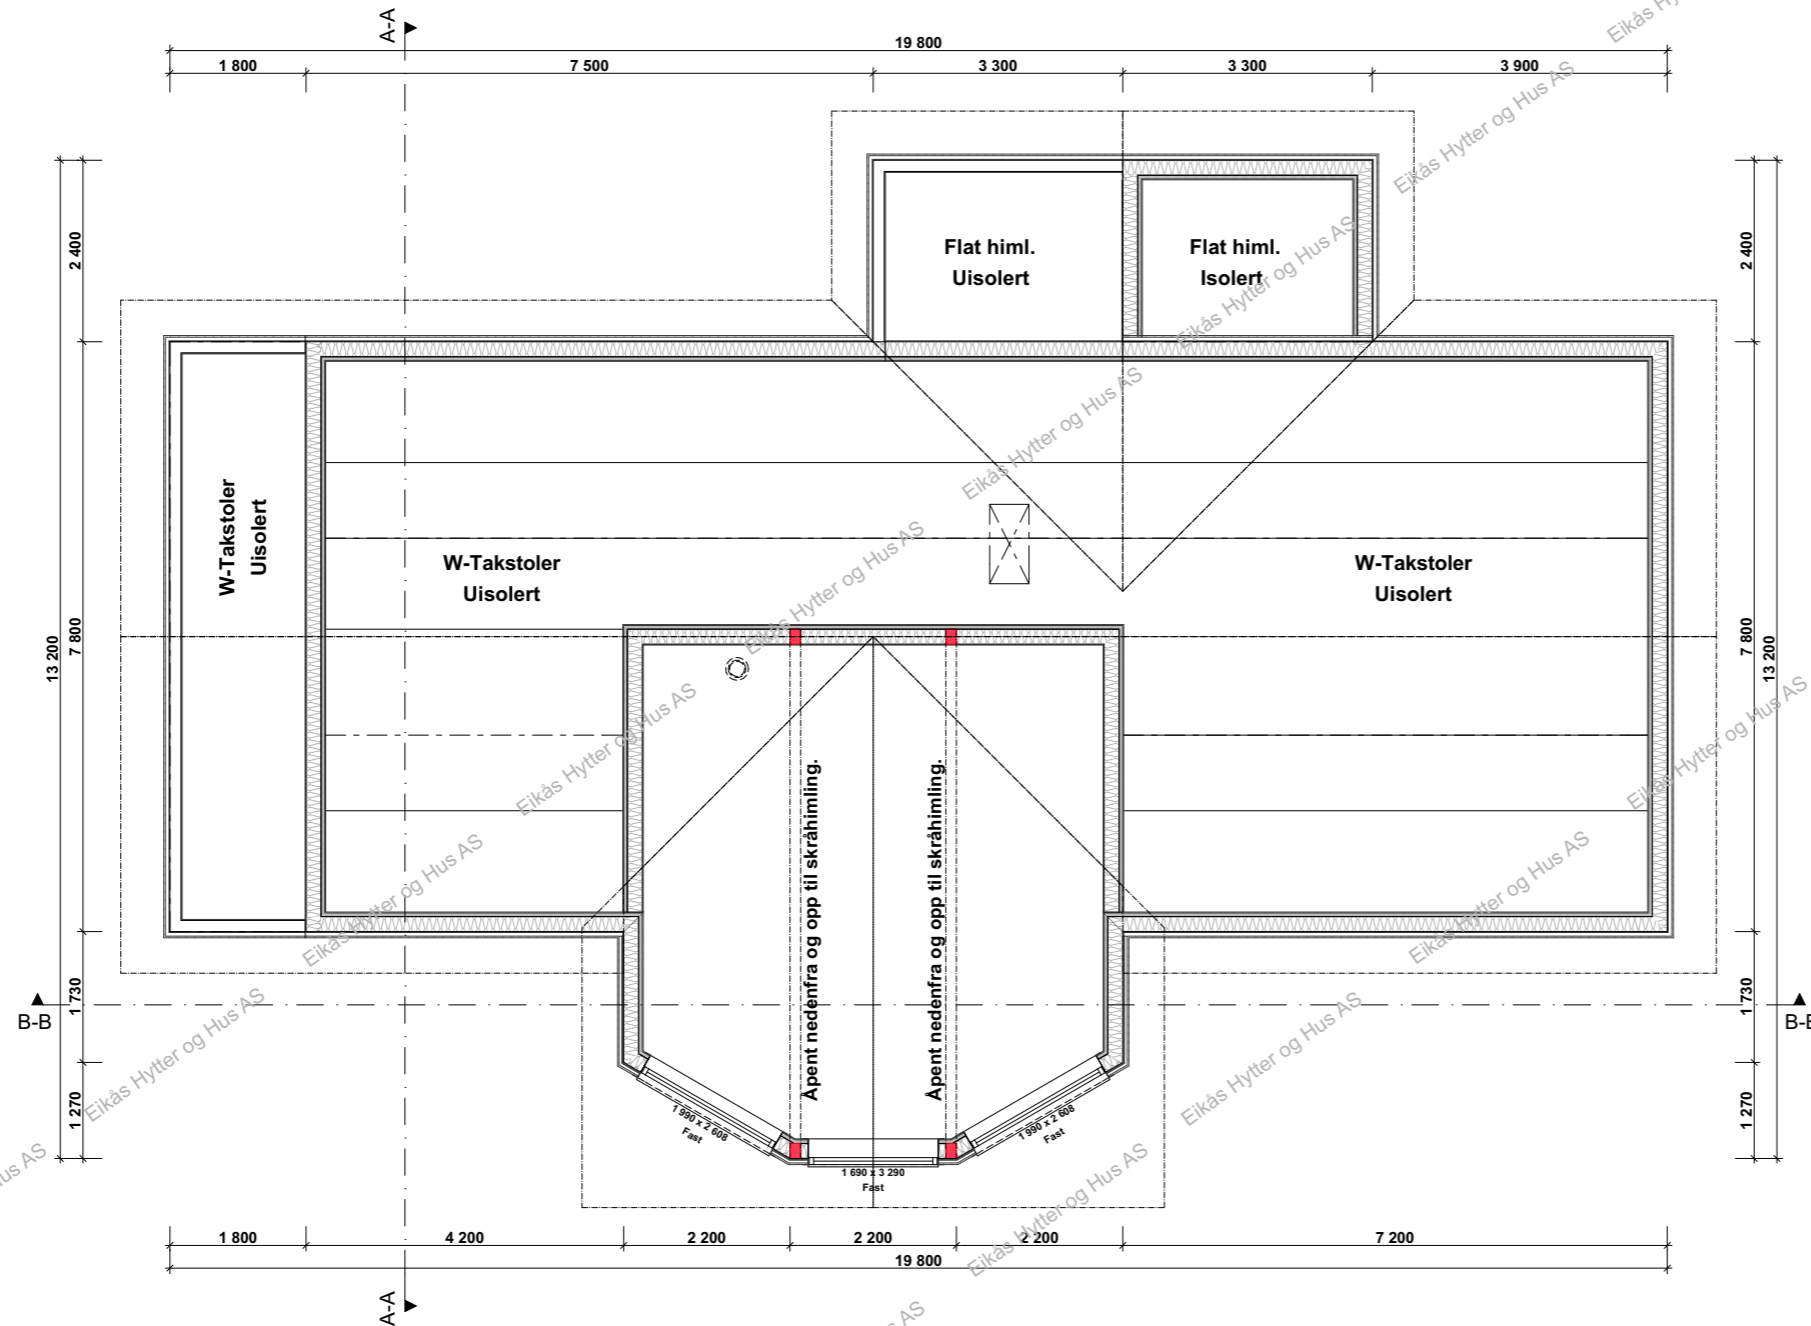


EIKÅS HYTTER & HUS
 Tlf:38 34 95 00 - Faks:38 34 95 01 www.eikas.no


Tittakhaver:
Eikas Hytter & Hus

Byggeadresse:

BYA: 191.8 m ²	BRA: 171.9 m ²	Isol.BRA: 149.9 m ²	Gnr./Bnr.:
Dato: 08.05.18	Rev.nr: 00.EE	Rev.Dato:	Tegnet av: E Egeland
Prosjektnr.: T-18043			Dato arb.tegning: 00.00.00
			Tegningsnr.: 4
Tegning: Loftsplan			Målestokk: 1:100
			Areal tak: 254.3 m ²

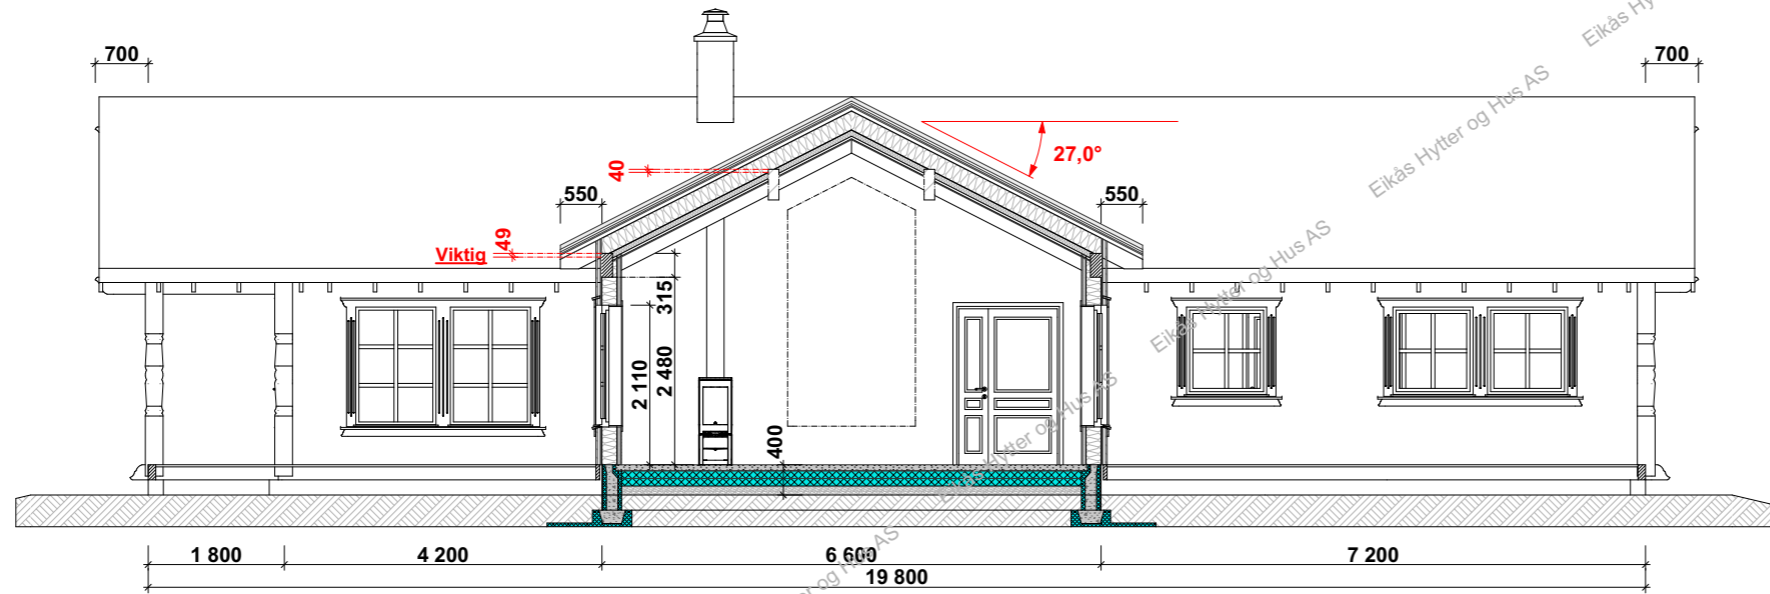

Snitt B:B

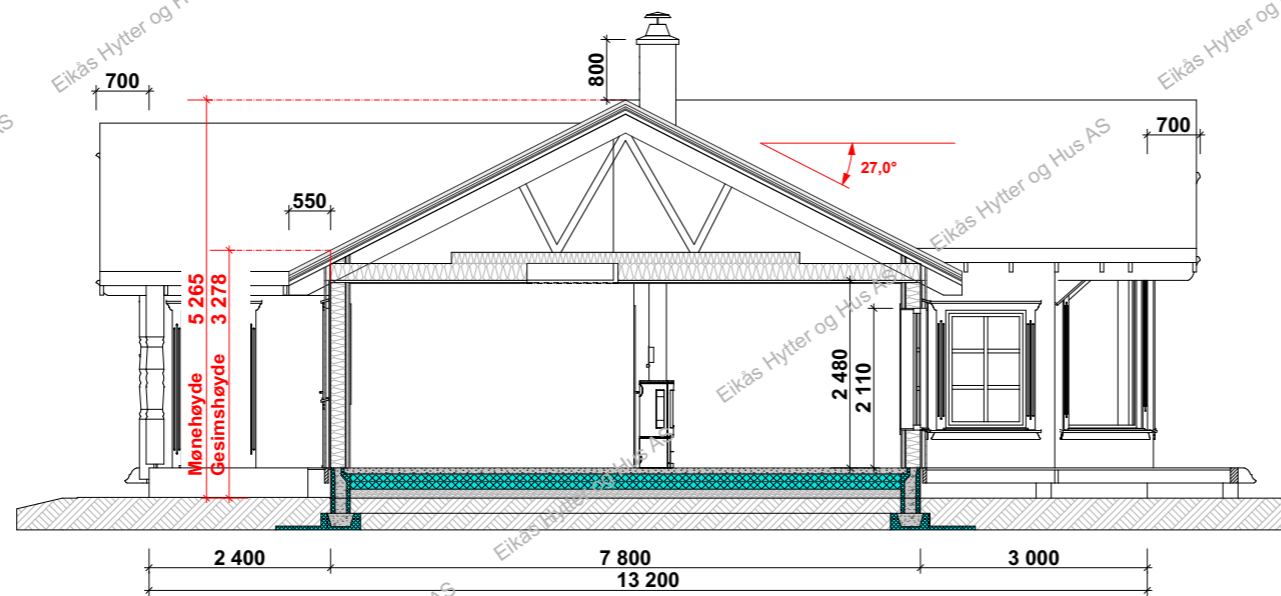

Snitt A:A



EIKÅS HYTTET & HUS
 Tlf:38 34 95 00 - Faks:38 34 95 01 www.eikas.no

Tittakshaver:
Eikas Hytter & Hus

Byggeadresse:			
BYA: 191.8 m ²	BRA: 171.9 m ²	Isol.BRA: 149.9 m ²	Gnr./Bnr.:
Dato: 08.05.18	Rev.nr: 00.EE	Rev.Dato:	Tegnet av: E Egeland
Prosjektnr.: T-18043			Dato arb.tegning: 00.00.00
			Tegningsnr.: 5
Tegning: Snitt			Målestokk: 1:100
			Areal tak: 254.3 m ²