



EIKÅS HYTTER & HUS

Tlf:38 34 95 00 - Faks:38 34 95 01 www.eikas.no

Tiltakshaver:

Eikås Hytter og Hus AS
Eiken
4596 Eiken

Byggeadresse:

BYA: 249.3 m ²	BRA: 357.5 m ²	Isol.BRA: 271.3 m ²	Gnr./Bnr.: --/--
Dato: 20.03.19	Rev.nr: 00.EE	Rev.Dato: --,--,--	Tegnet av: E Egeland
Prosjektnr.: Hus Lister II			Dato arb.tegning: 00.00.00
Tegning: Perspektiv			Tegningsnr.: 1
			Målestokk: Areal tak: 343.6 m ²



Fasade mot



Fasade mot




EIKÅS HYTTER & HUS
Tlf:38 34 95 00 - Faks:38 34 95 01 www.eikas.no

Titelshaver:

Eikås Hytter og Hus AS
Eiken
4596 Eiken

Byggeadresse:

BYA:	249.3 m ²	BRA:	357.5 m ²	Isol.BRA:	271.3 m ²	Gnr./Bnr.:	--/--	
Dato:	20.03.19	Rev.nr.:	00.EE	Rev.Dato:	--.--	Tegnet av:	E Egeland	
Prosjektnr.:	Hus Lister II						Dato arb.tegning	00.00.00
Tegning:	Fasader I						Tegningsnr.:	2
						Målestokk:	1:100	
						Areal tak:	343.6 m ²	

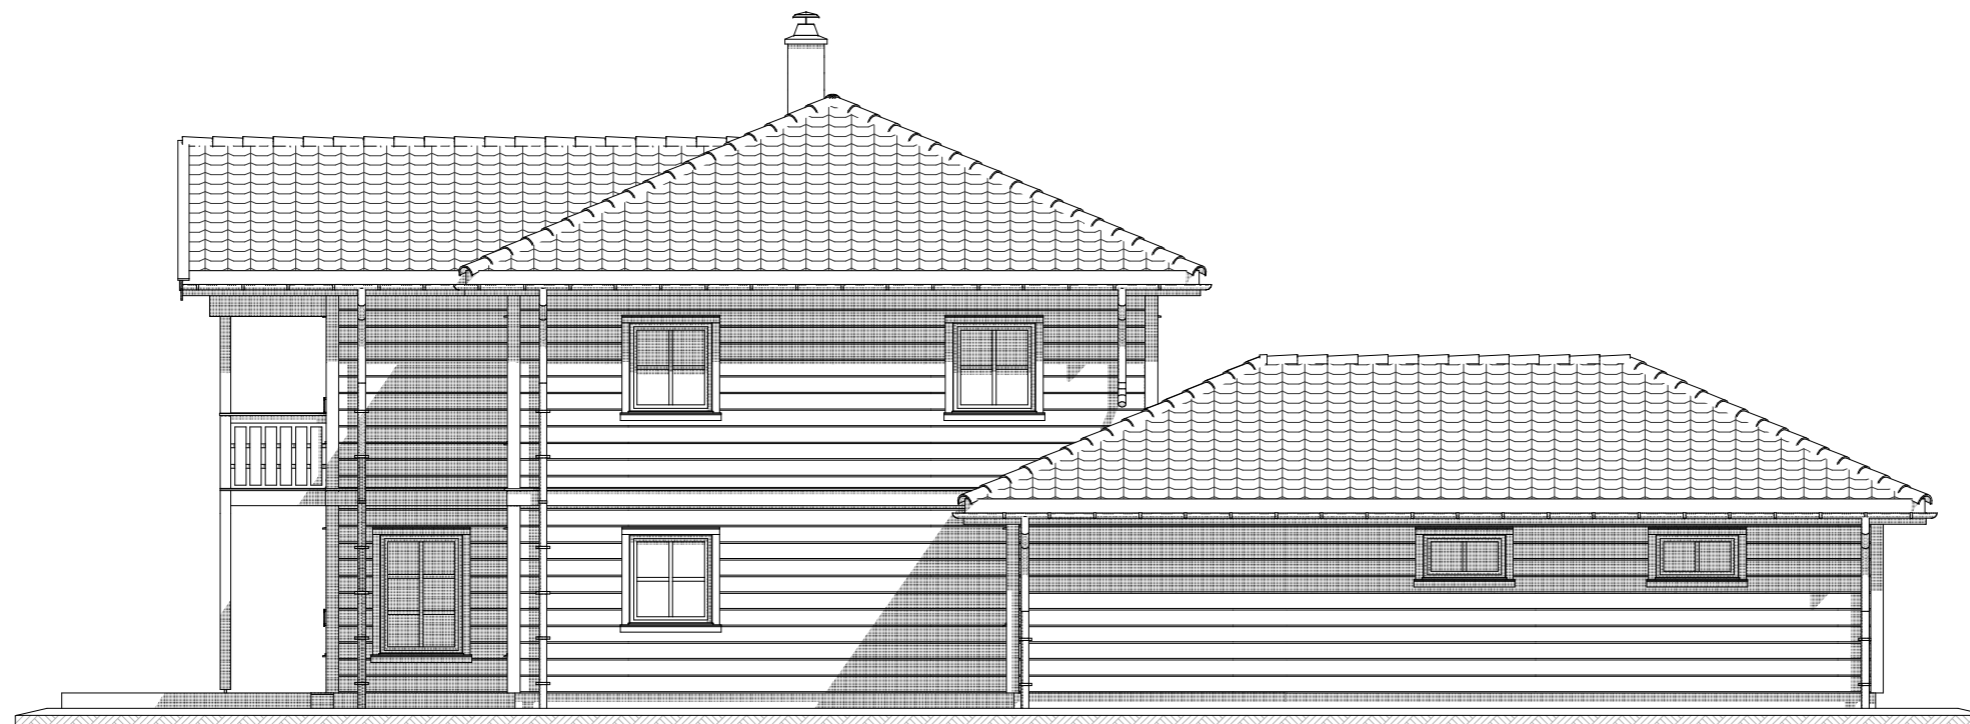

Fasade mot



Fasade mot



EIKÅS HYTTER & HUS

Tlf:38 34 95 00 - Faks:38 34 95 01 www.eikas.no


Titakshaver:

Eikås Hytter og Hus AS
Eiken
4596 Eiken

Byggeadresse:

BYA:	249.3 m ²	BRA:	357.5 m ²	Isol.BRA:	271.3 m ²	Gnr./Bnr.:	-/-/-	
Dato:	20.03.19	Rev.nr.:	00.EE	Rev.Dato:	-,-,-,-	Tegnet av:	E Egeland	
Prosjektnr.:	Hus Lister II						Dato arb.tegning:	00.00.00
Tegning:	Fasader II						Tegningsnr.:	3
							Målestokk:	1:100
							Areal tak:	343.6 m ²

Hovedplan

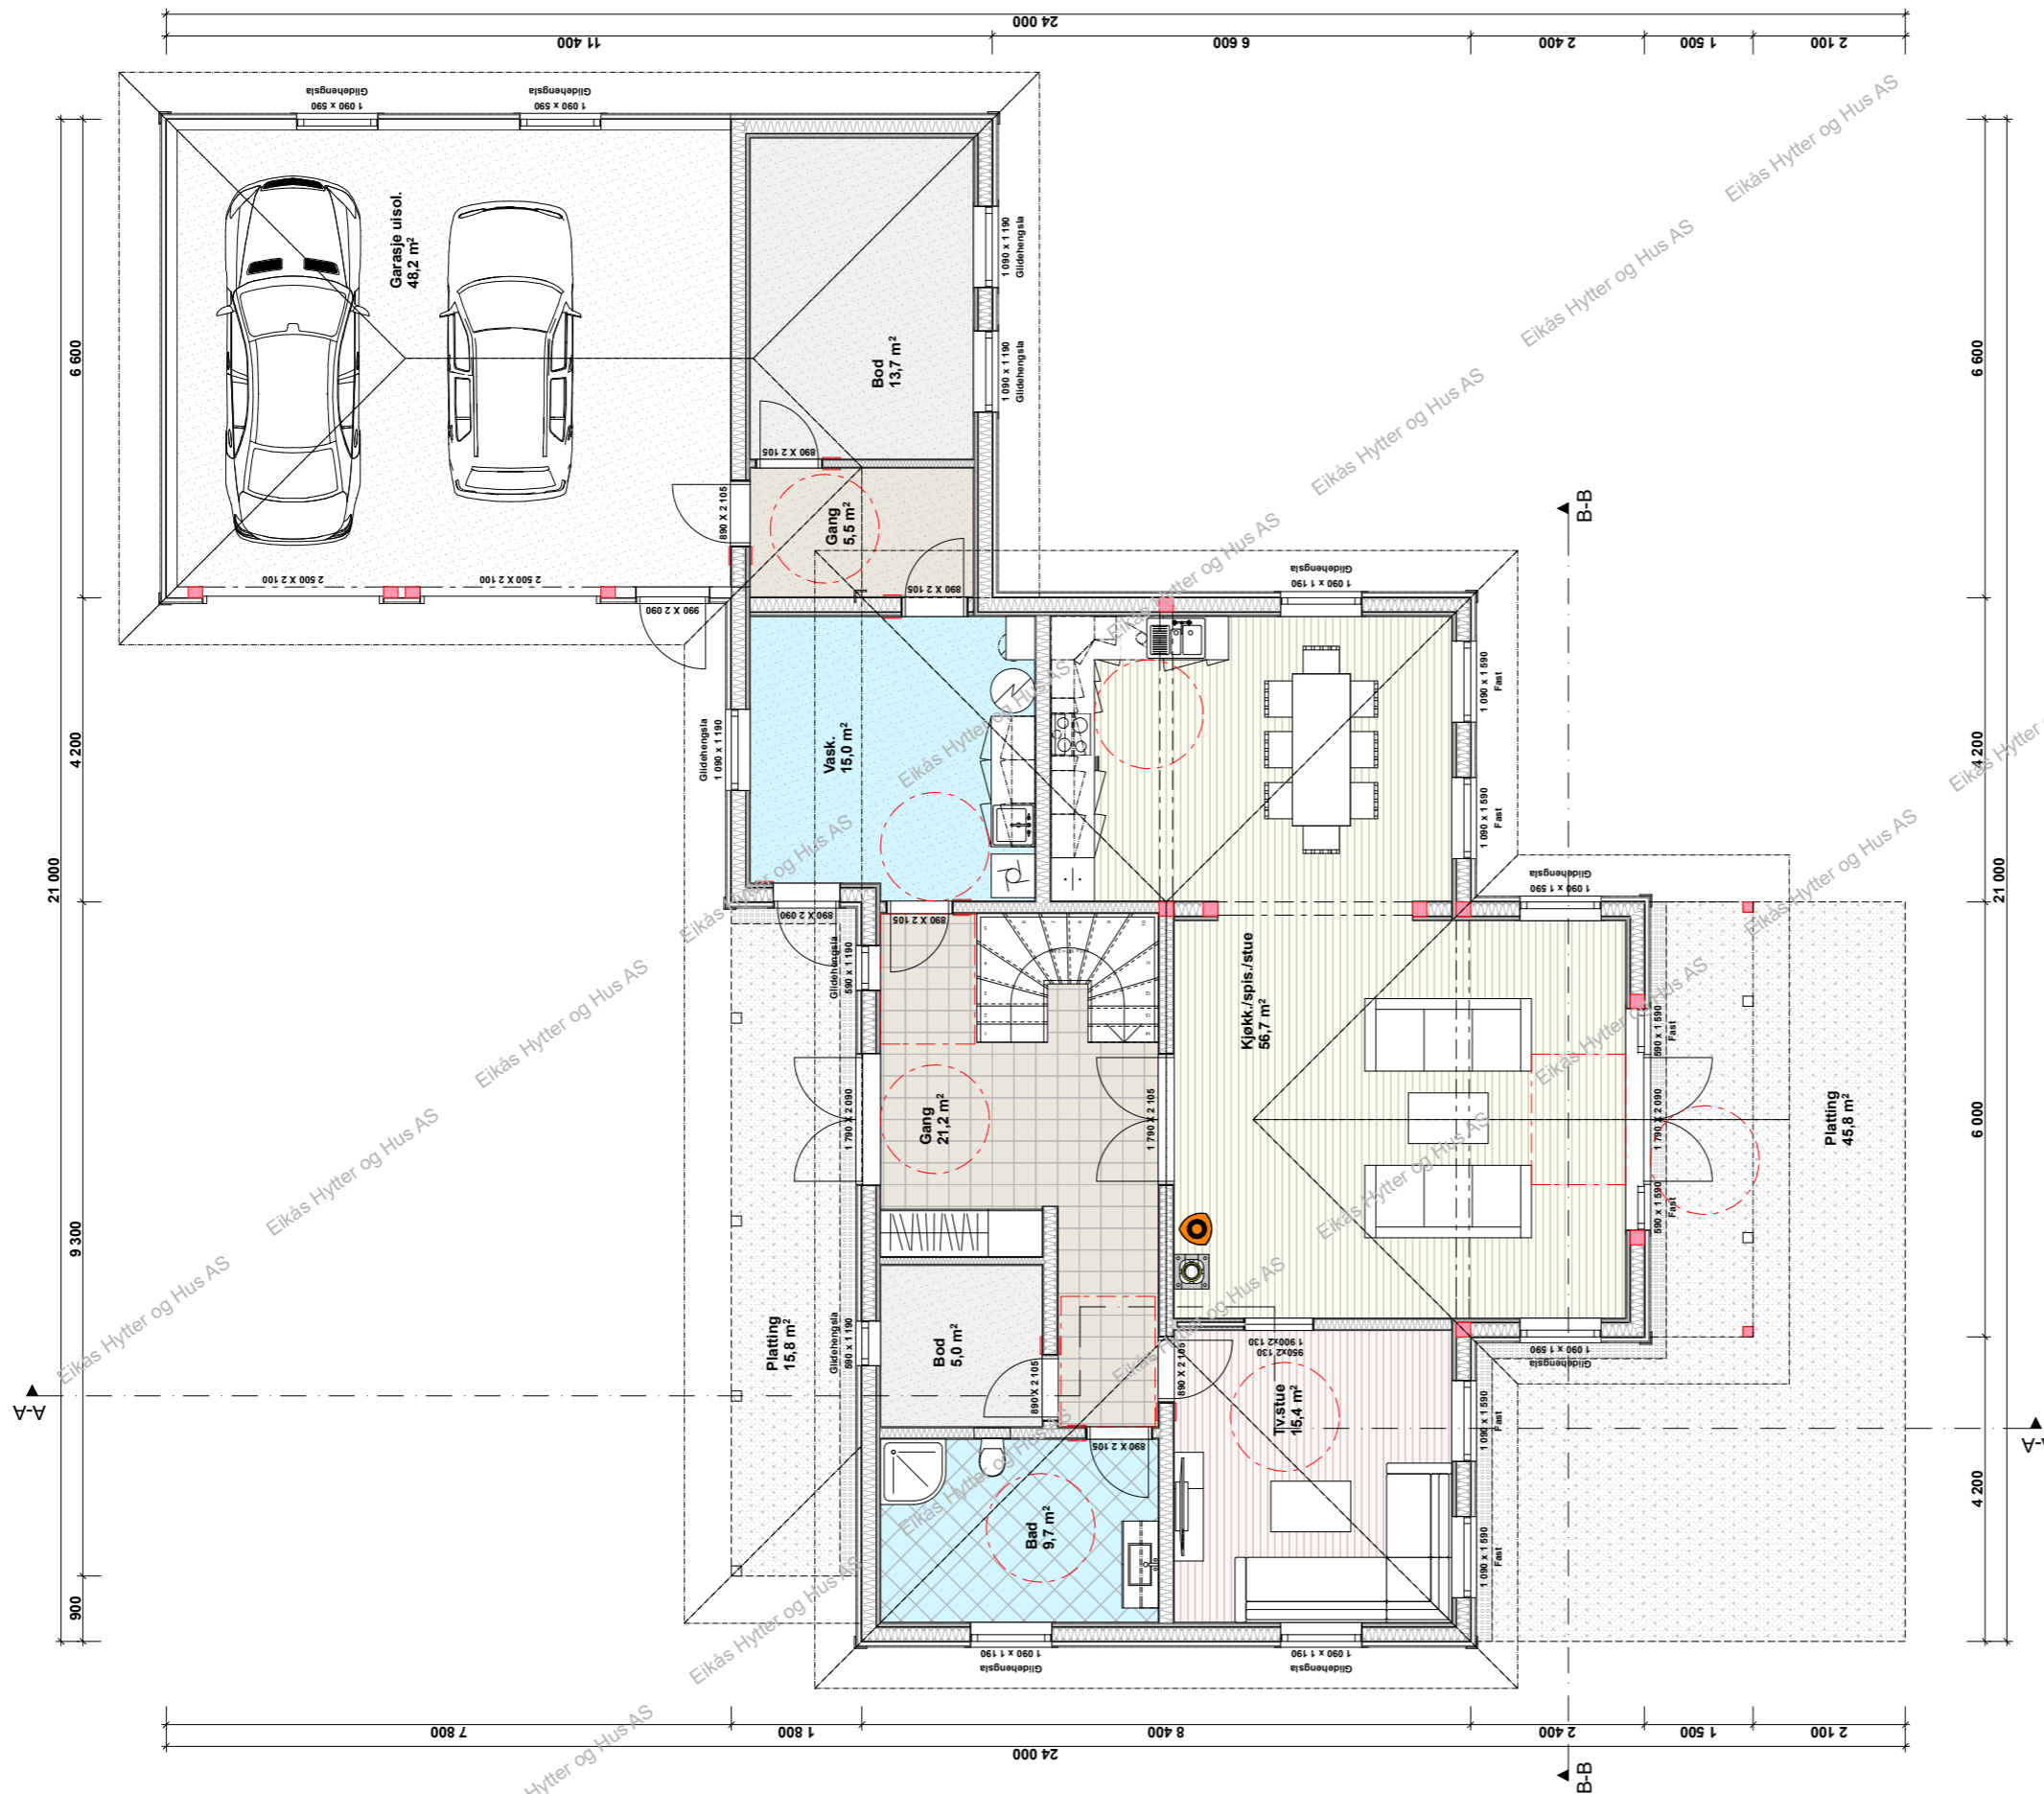

BRA.1.et.Hus: 156.4 m²
BRA.1.et.Gar./bod: 69.3 m²
BRA.2.et.Hus: 131.8 m²
BRA.tot: 357.5 m²

ISO.1.et.Hus: 129.2 m²
ISO.1.et.Gar./bod: 19.5 m²
ISO.2.et.Hus: 122.6 m²
ISO.tot: 271.3 m²

BYA.Hus: 171.7 m²
BYA.Gar./bod: 77.6 m²
BYA.tot: 249.3 m²

Tak.Hus: 238.0 m²
Tak.Gar./bod: 105.6 m²
Tak.tot: 243.6 m²



EIKÅS HYTTER & HUS

Tlf:38 34 95 00 - Faks:38 34 95 01 www.eikas.no

Tiltskshaver:

Eikås Hytter og Hus AS
 Eiken
 4596 Eiken

Byggeadresse:

BYA: 249.3 m² BRA: 357.5 m² Isol.BRA: 271.3 m² Gnr./Bnr.: -/-/-

Dato: 20.03.19 Rev.nr: 00.EE Rev.Dato: -/-/- Tegnet av: E Egeland


Prosjektnr.: Hus Lister II Dato arb.tegning: 00.00.00

Tegningsnr.: 4

Tegning: Målestokk: 1:100

Hovedplan Areal tak: 343.6 m²

Loftsplan


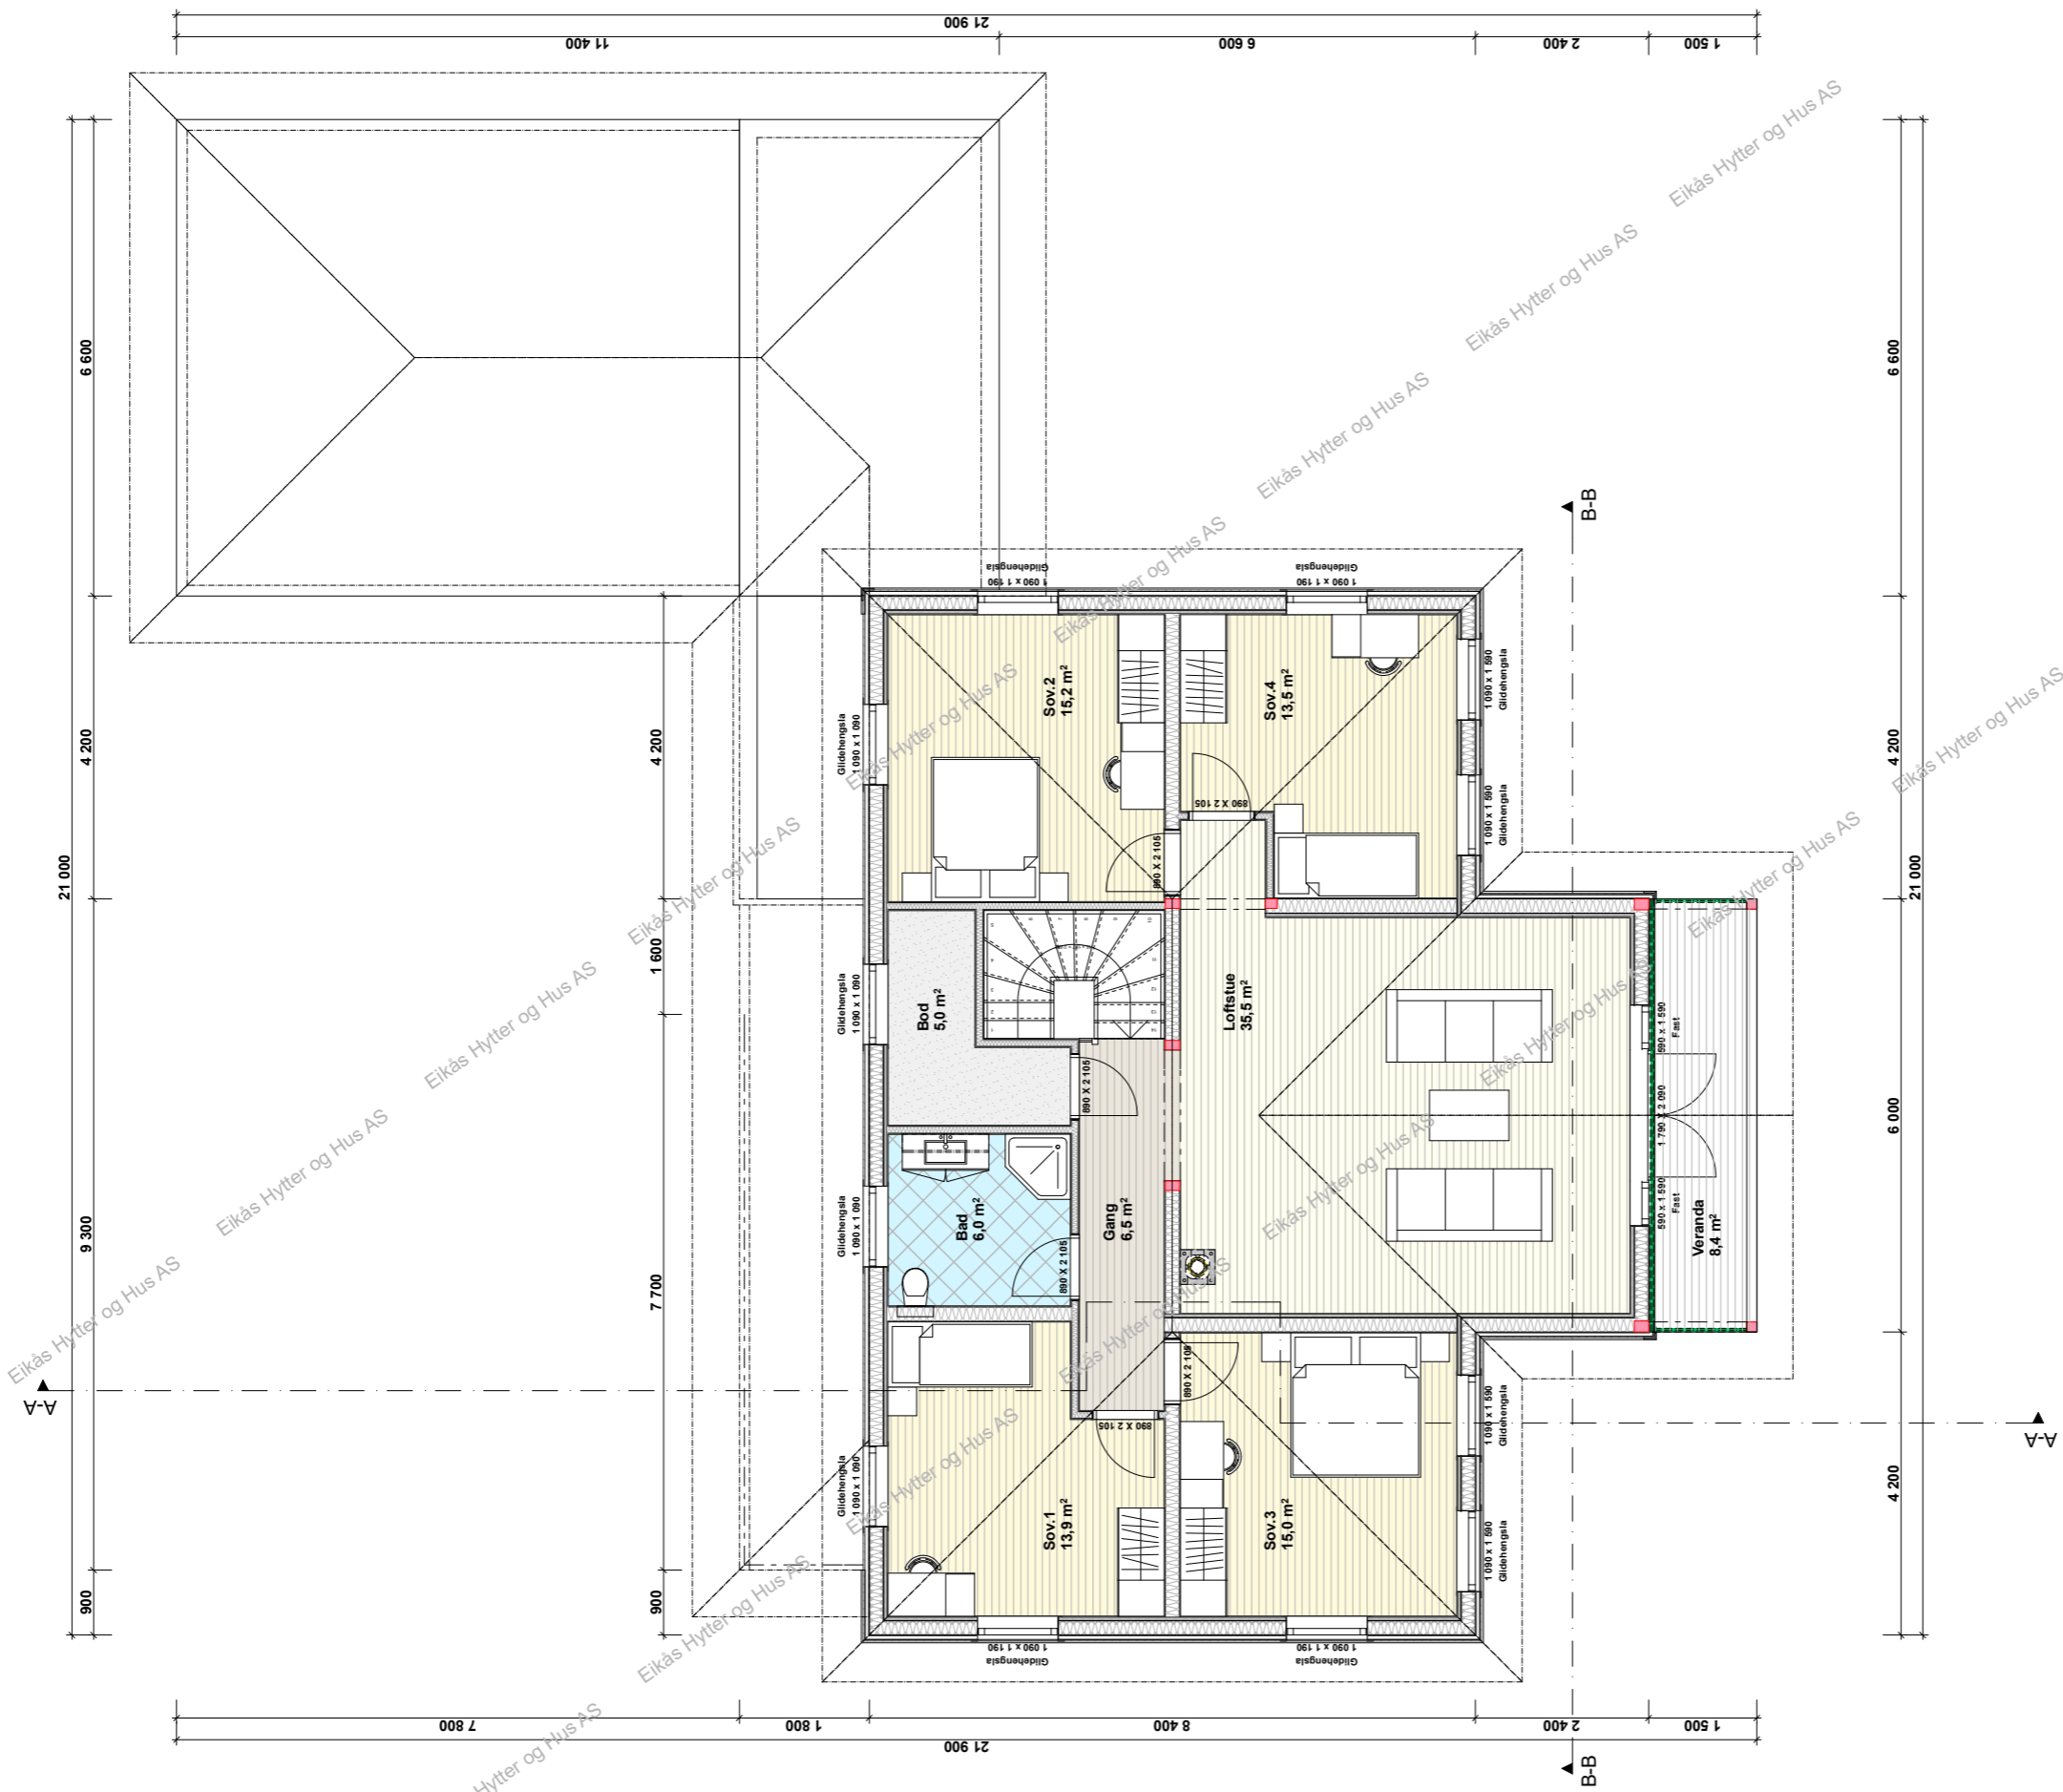


EIKÅS HYTTER & HUS
 Tlf:38 34 95 00 - Faks:38 34 95 01 www.eikas.no

Titelshaver:
Eikås Hytter og Hus AS
 Eiken
 4596 Eiken

Byggeadresse: _____			
BYA: 249.3 m²	BRA: 357.5 m²	Isol.BRA: 271.3 m²	Gnr./Bnr.: --/--
Dato: 20.03.19	Rev.nr: 00.EE	Rev.Dato: --/--	Tegnet av: E Egeland
Prosjektnr.: _____			Dato arb.tegning: 00.00.00
Hus Lister II			Tegningsnr.: 5
Tegning: Loftsplan			Målestokk: 1:100
			Areal tak: 343.6 m²

Snitt B-B

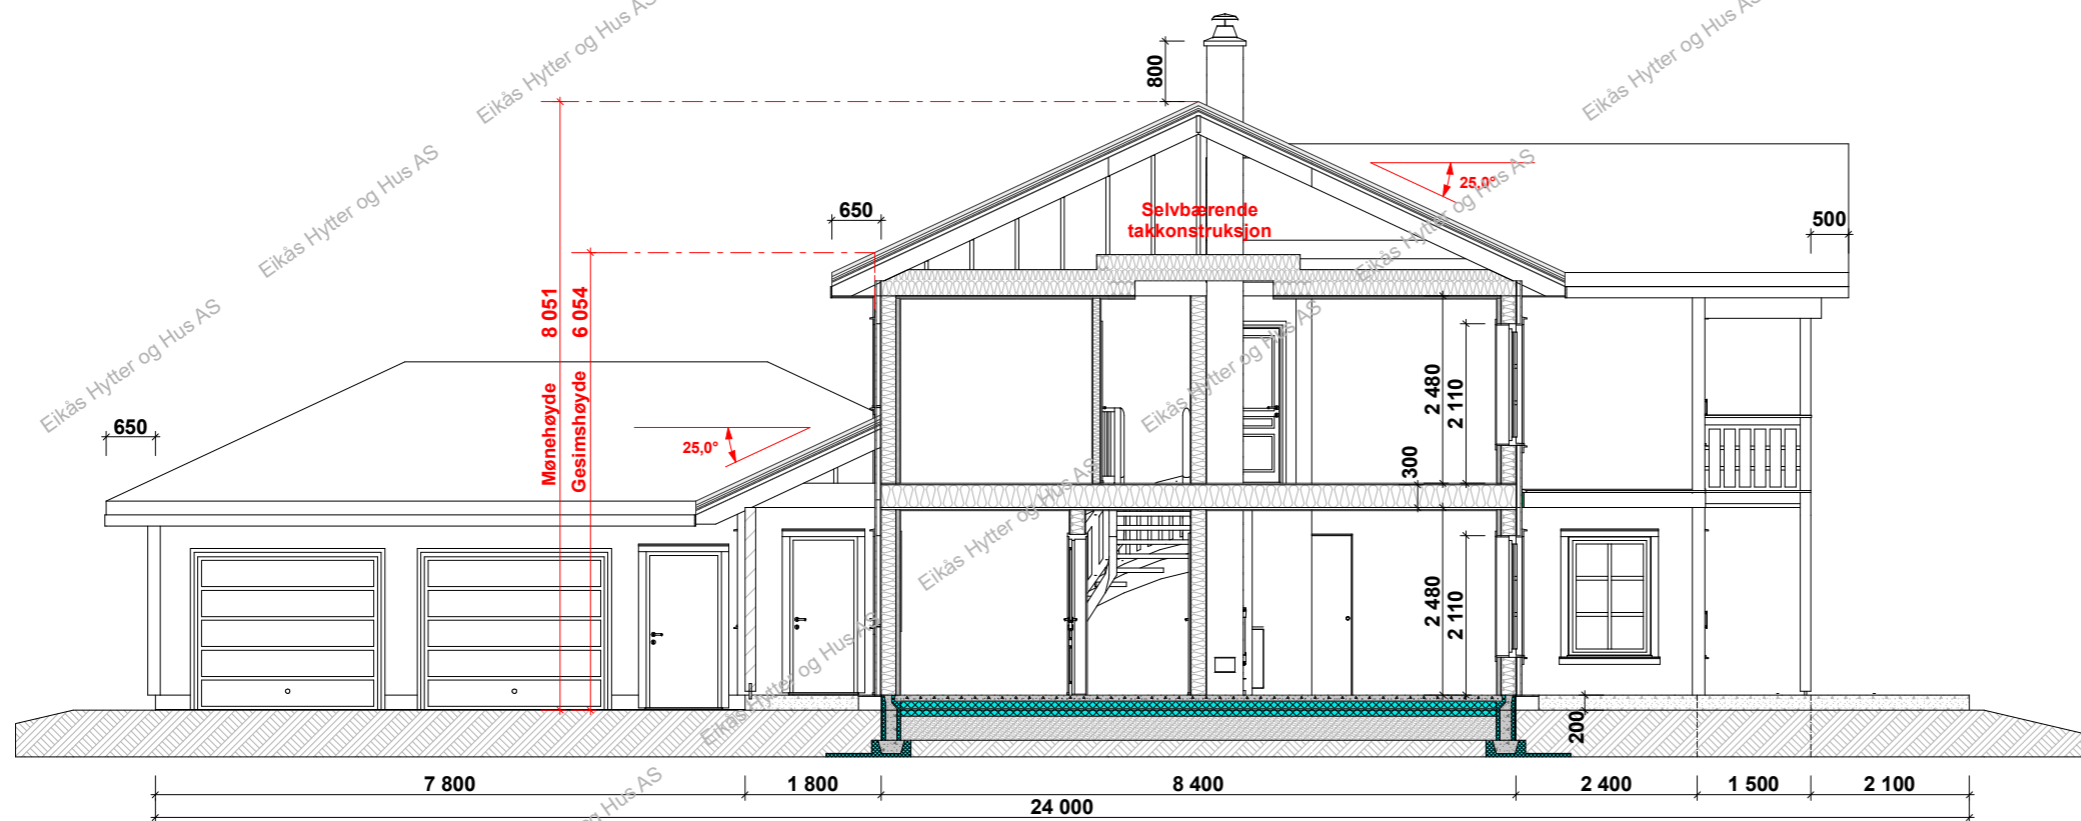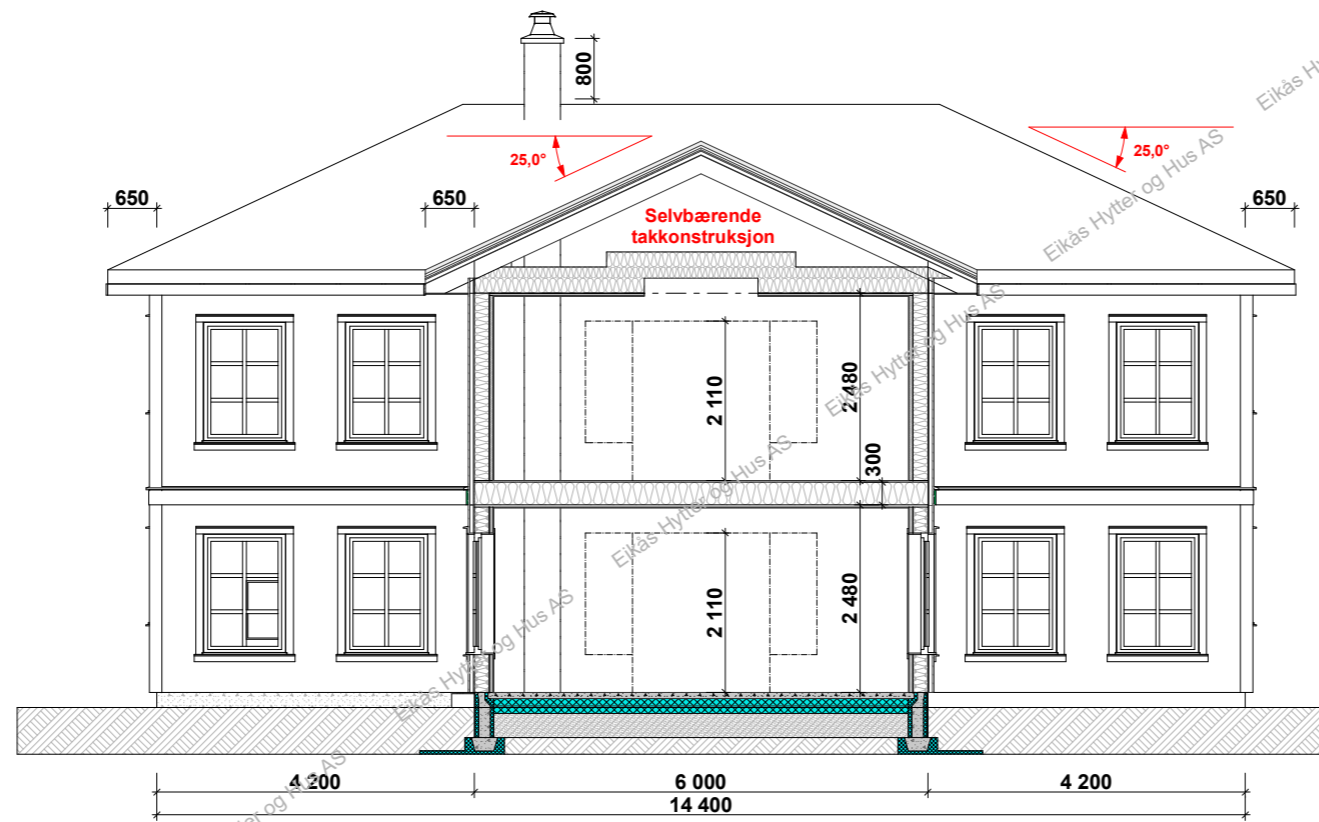

Snitt A-A



EIKÅS HYTTER & HUS
Tlf:38 34 95 00 - Faks:38 34 95 01 www.eikas.no

Titelshaver:
Eikås Hytter og Hus AS
Eiken
4596 Eiken

Byggeadresse: _____

BYA: 249.3 m ²	BRA: 357.5 m ²	Isol.BRA: 271.3 m ²	Gnr./Bnr.: -/-/-
---------------------------	---------------------------	--------------------------------	------------------

Dato: 20.03.19	Rev.nr: 00.EE	Rev.Dato: --/--/--	Tegnet av: E Egeland
----------------	---------------	--------------------	----------------------

Prosjektnr.: _____	Dato arb.tegning: 00.00.00
Hus Lister II	
Tegningsnr.: 6	

Tegning: Snitt	Målestokk: 1:100
Areal tak: 343.6 m ²	