



EIKÅS HYTTER & HUS

Tlf:38 34 95 00 - Faks:38 34 95 01 www.eikas.no

Tiltakshaver:

Eikas Hytter & Hus AS

Byggeadresse:

BYA:	222.5 m ²	BRA:	309.7 m ²	Isol.BRA:	225.2 m ²	Gnr./Bnr.:	--/--	
Dato:	28.06.16	Rev.nr.:	00.EE	Rev.Dato:	--.--	Tegnet av:	E.Egeland	
Prosjektnr.:	Hus Eiken-T-16065						Dato arb.legning	00.00.00
Tegning:	Perspektiv						Tegningsnr.:	1
							Målestokk:	1:50
							Areal tak:	331.4 m ²



Fasade mot



Fasade mot



EIKÅS HYTTER & HUS
Tlf:38 34 95 00 - Faks:38 34 95 01 www.eikas.no

Tittakshaver:


Eikas Hytter & Hus AS

Byggeadresse:

BYA: 222.5 m ²	BRA: 309.7 m ²	Isol.BRA: 225.2 m ²	Gnr./Bnr.: --/--
Dato: 28.06.16	Rev.nr: 00.EE	Rev.Dato: --,--,--	Tegnet av: E.Egeland
Prosjektnr.: Hus Eiken-T-16065			Dato arb.tegning: 00.00.00
Tegning: Fasader I			Tegningsnr.: 2
			Målestokk: 1:100
			Areal tak: 331.4 m ²



Fasade mot

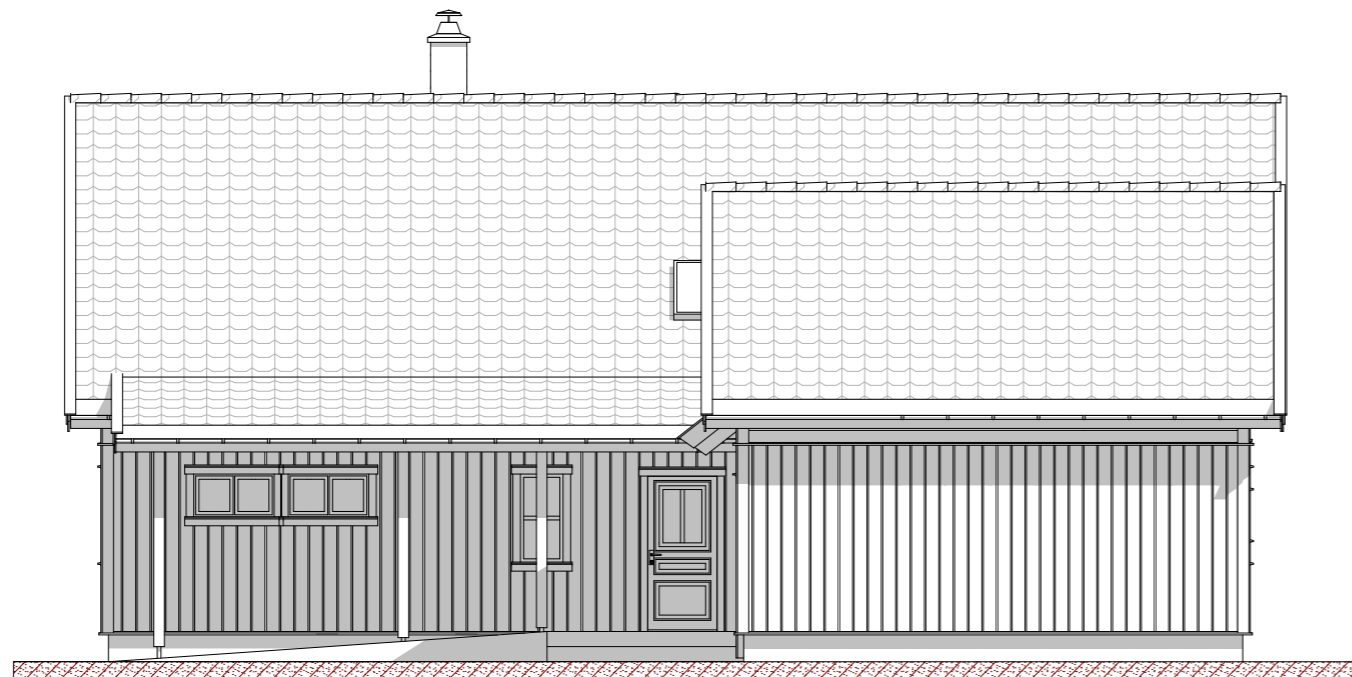

Fasade mot




EIKÅS HYTTER & HUS
Tlf:38 34 95 00 - Faks:38 34 95 01 www.eikas.no

Tiltakshaver:
Eikas Hytter & Hus AS

Byggeadresse: -----

BYA: 222.5 m ²	BRA: 309.7 m ²	Isol.BRA: 225.2 m ²	Gnr./Bnr.: --/--
Dato: 28.06.16	Rev.nr: 00.EE	Rev.Dato: --,--,--	Tegnet av: E.Egeland
Prosjektnr.: Hus Eiken-T-16065			Dato arb.legning: 00.00.00
			Tegningsnr.: 3
Tegning: Fasader II			Målestokk: 1:100
			Areal tak: 331.4 m ²

Hovedplan

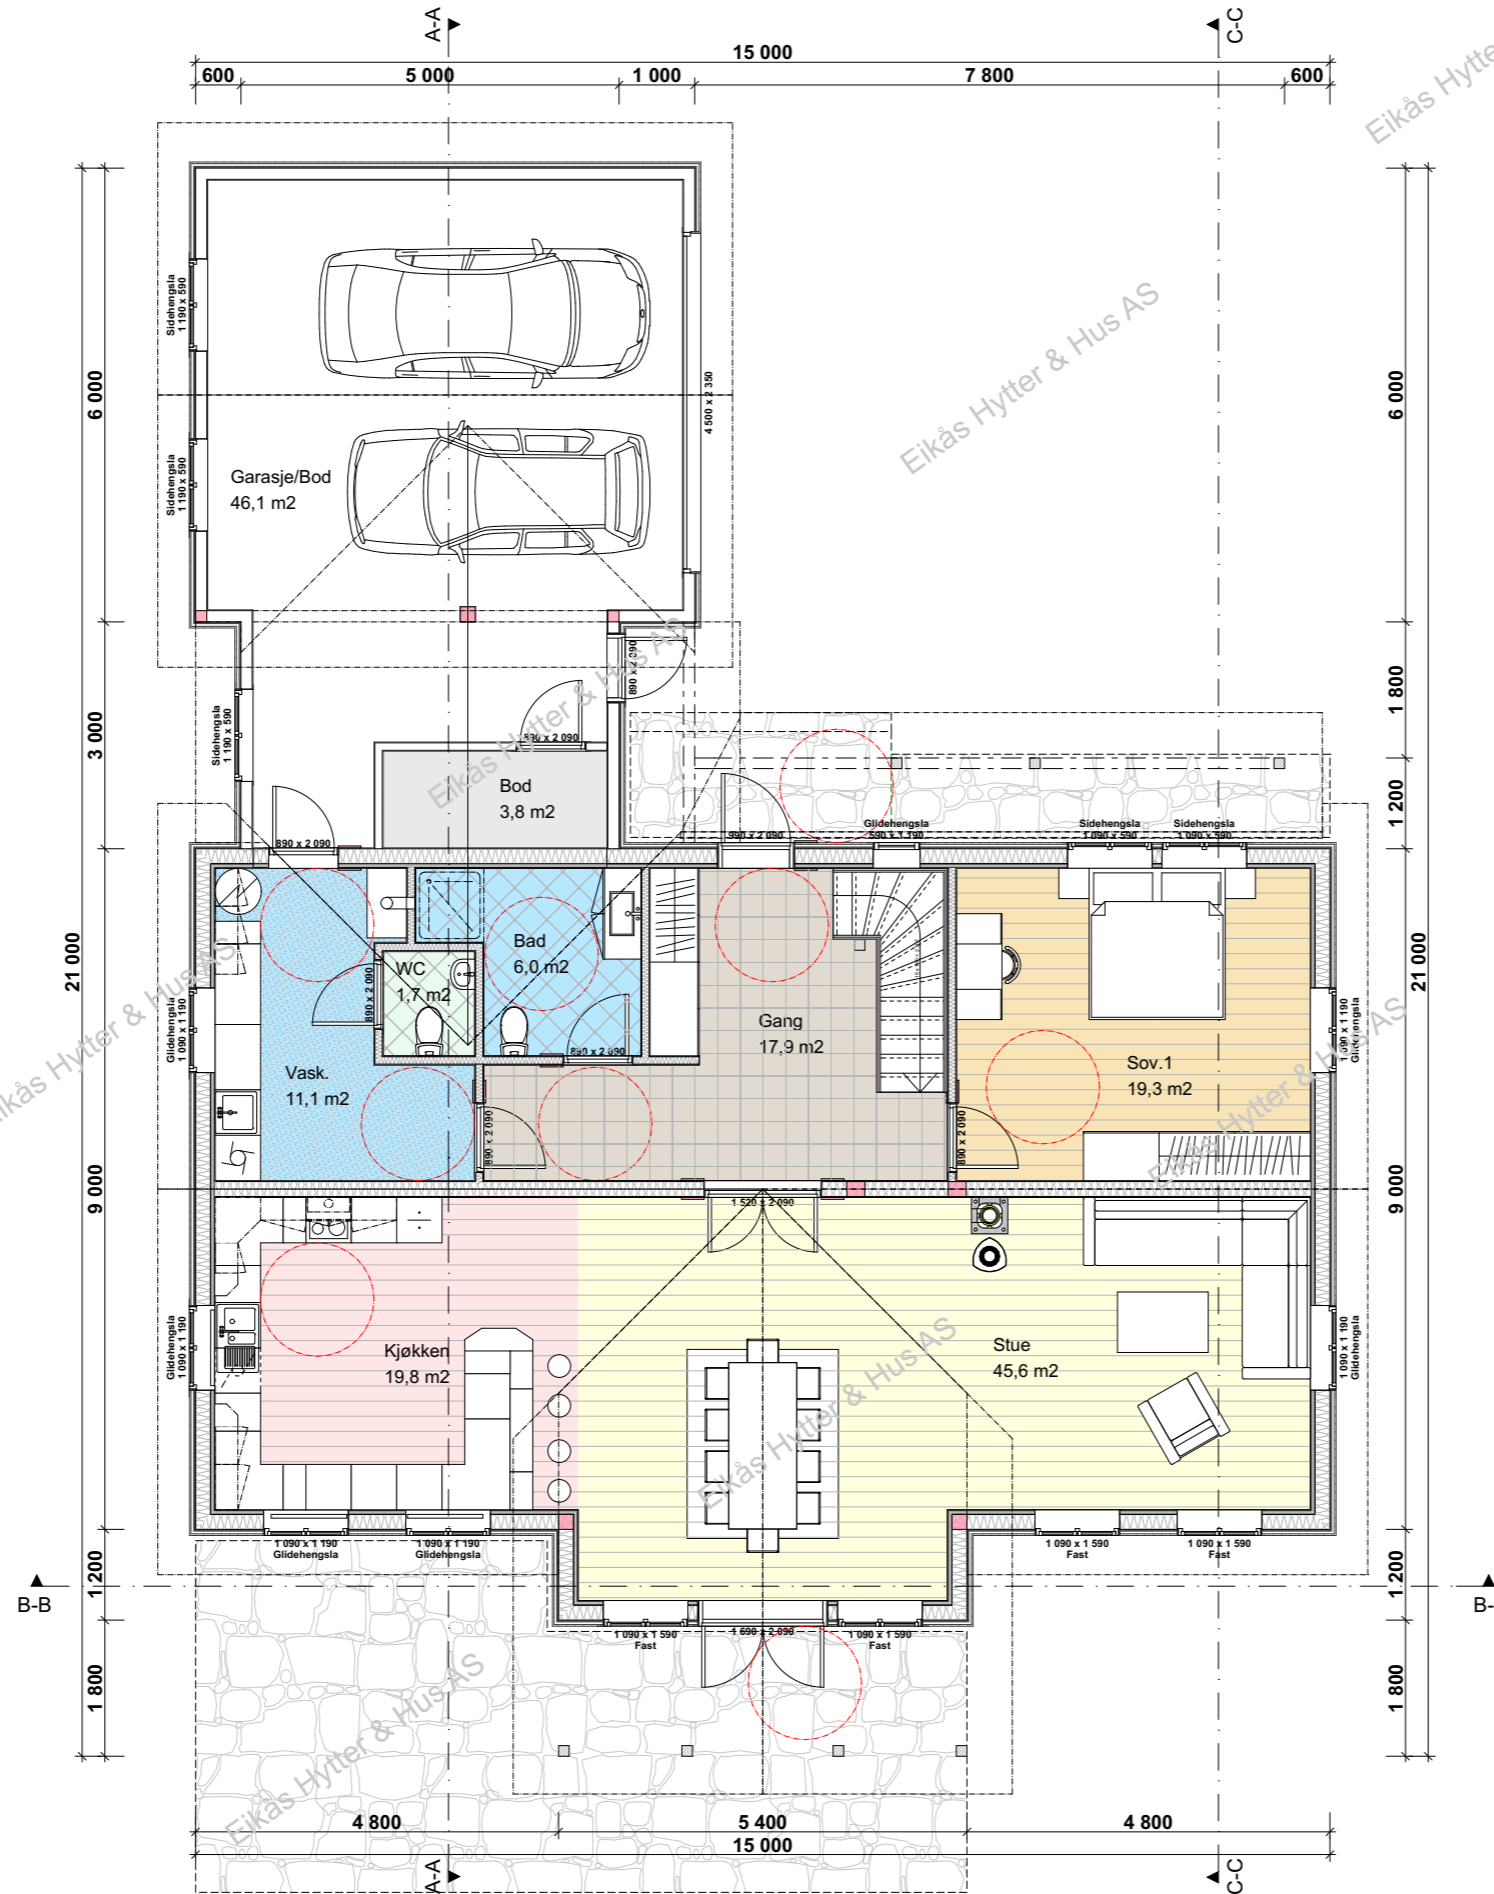

BRA.1.Et.hus: 149.8 m²
BRA.2.Et.hus: 106.3 m²
BRA.Garasje: 53.6 m²
BRA.Tot.: 309.7 m²

ISO.1.Et.hus: 128.7 m²
ISO.2.Et.hus: 96.5 m²
ISO.Garasje: 0 m²
ISO.Tot.: 225.2 m²

BYA.: 225.2 m² (Herav 58.9 m² i garasje.)



EIKÅS HYTTER & HUS

Tlf:38 34 95 00 - Faks:38 34 95 01 www.eikas.no


Tittakshaver:

Eikås Hytter & Hus AS

Byggeadresse:


BYA: 222.5 m ²	BRA: 309.7 m ²	Isol.BRA: 225.2 m ²	Gnr./Bnr.: --/--
Dato: 28.06.16	Rev.nr: 00.EE	Rev.Dato: --,--,--	Tegnet av: E.Egeland
Prosjektnr.: Hus Eiken-T-16065			Dato arb.tegning: 00.00.00
Tegning: Hovedplan			Tegningsnr.: 3
			Målestokk: 1:100
			Arealtak: 331.4 m ²

Loftsplan

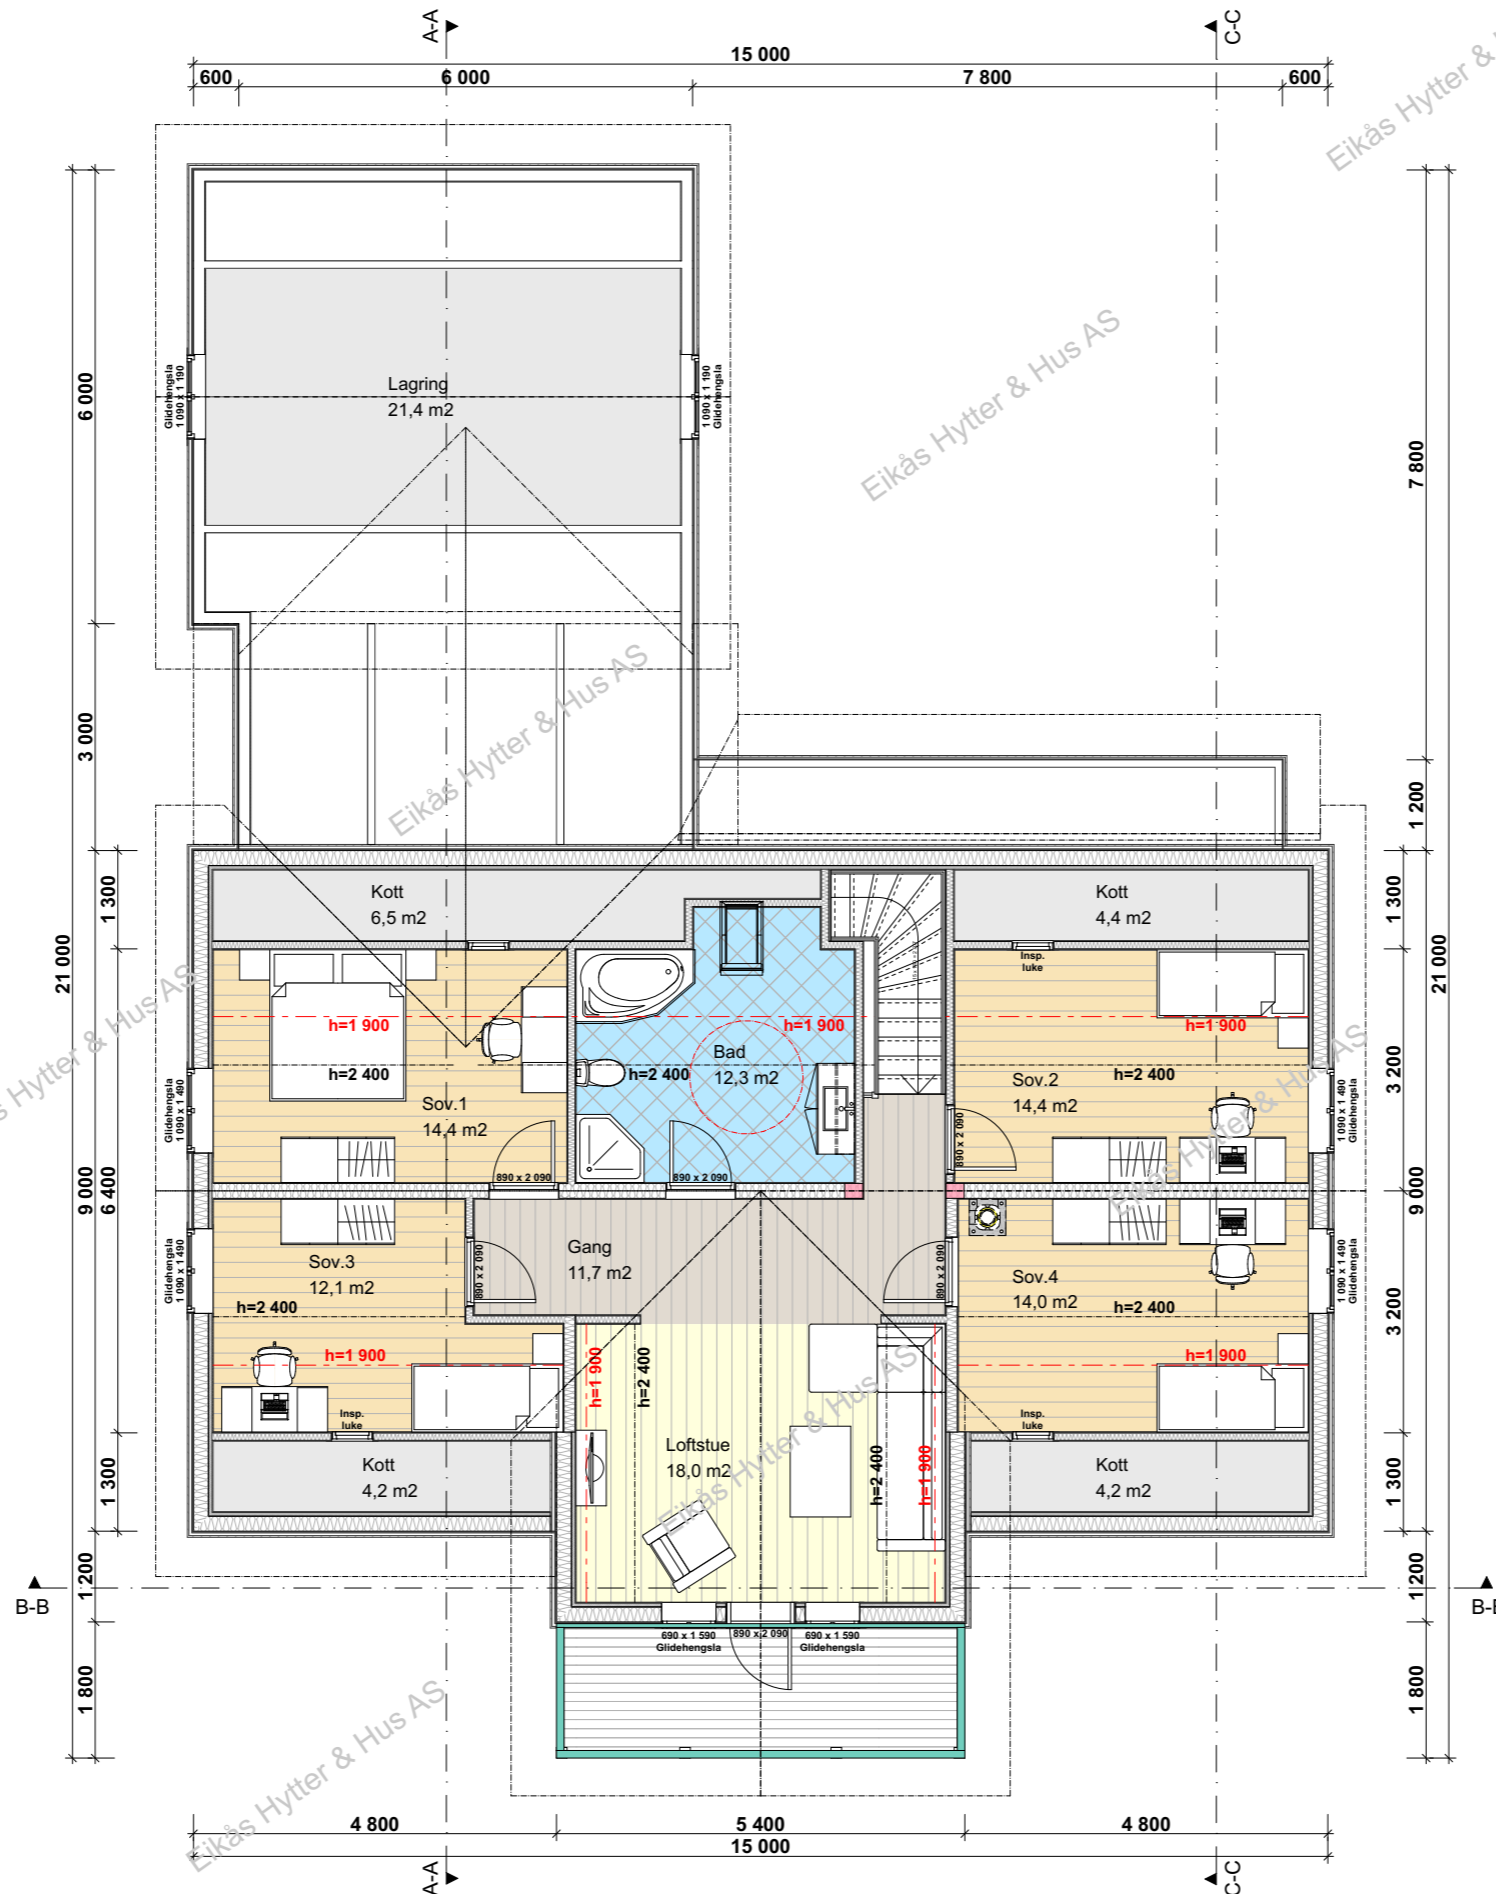


EIKÅS HYTTER & HUS
Tlf:38 34 95 00 - Faks:38 34 95 01 www.eikas.no

Tittakshaver:			
Eikås Hytter & Hus AS			
Byggeadresse: -----			
BYA: 222.5 m ²	BRA: 309.7 m ²	Isol.BRA: 225.2 m ²	Gnr./Bnr.: --/--
Dato: 28.06.16	Rev.nr: 00.EE	Rev.Dato: --,--,--	Tegnet av: E.Egeland
Prosjektnr.: Hus Eiken-T-16065			Dato arb.tegning: 00.00.00
Tegning: Loftsplan			Tegningsnr.: 4
			Målestokk: 1:100
			Areal tak: 331.4 m ²

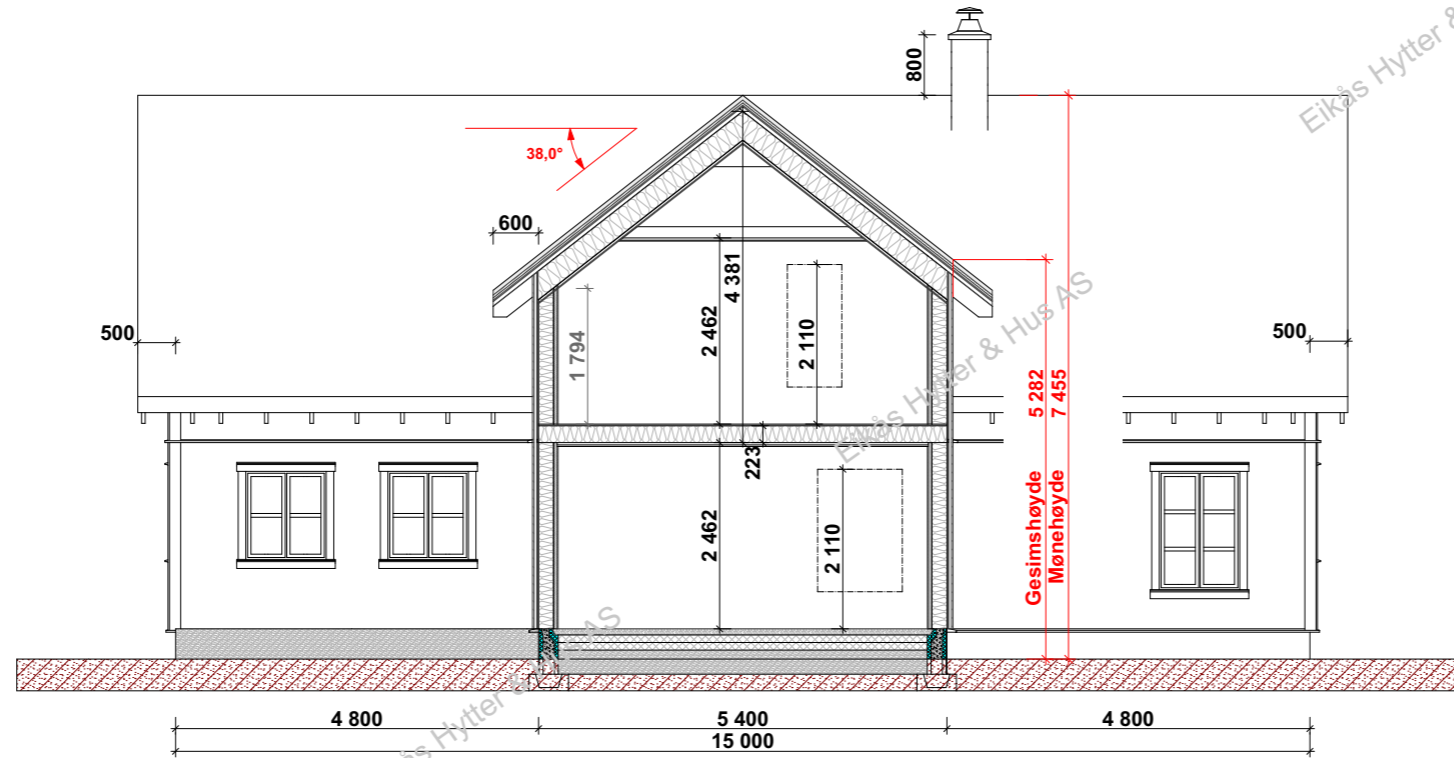

Snitt B-B

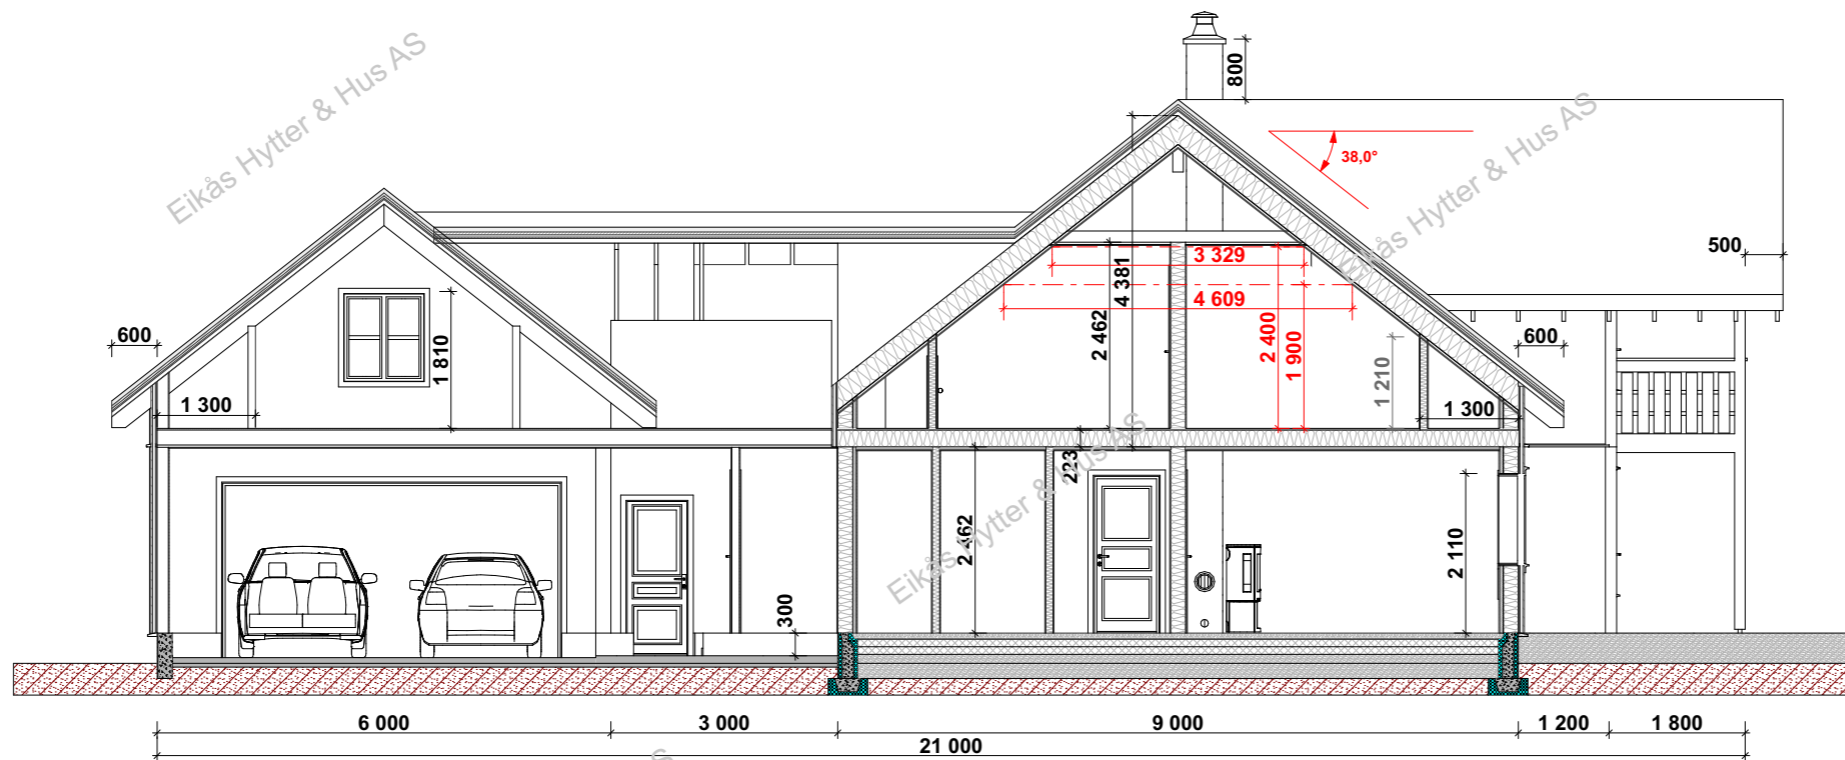

Snitt A-A




EIKÅS HYTTER & HUS
Tlf:38 34 95 00 - Faks:38 34 95 01 www.eikas.no

Tittakshaver:
Eikas Hytter & Hus AS

Byggeadresse: -----

BYA: 222.5 m ²	BRA: 309.7 m ²	Isol.BRA: 225.2 m ²	Gnr./Bnr.: --/--
Dato: 28.06.16	Rev.nr: 00.EE	Rev.Dato: --,--,--	Tegnet av: E.Egeland
Prosjektnr.: Hus Eiken-T-16065			Dato arb.tegning: 00.00.00
			Tegningsnr.: 5
Tegning: Snitt 1			Målestokk: 1:100
			Areal tak: 331.4 m ²

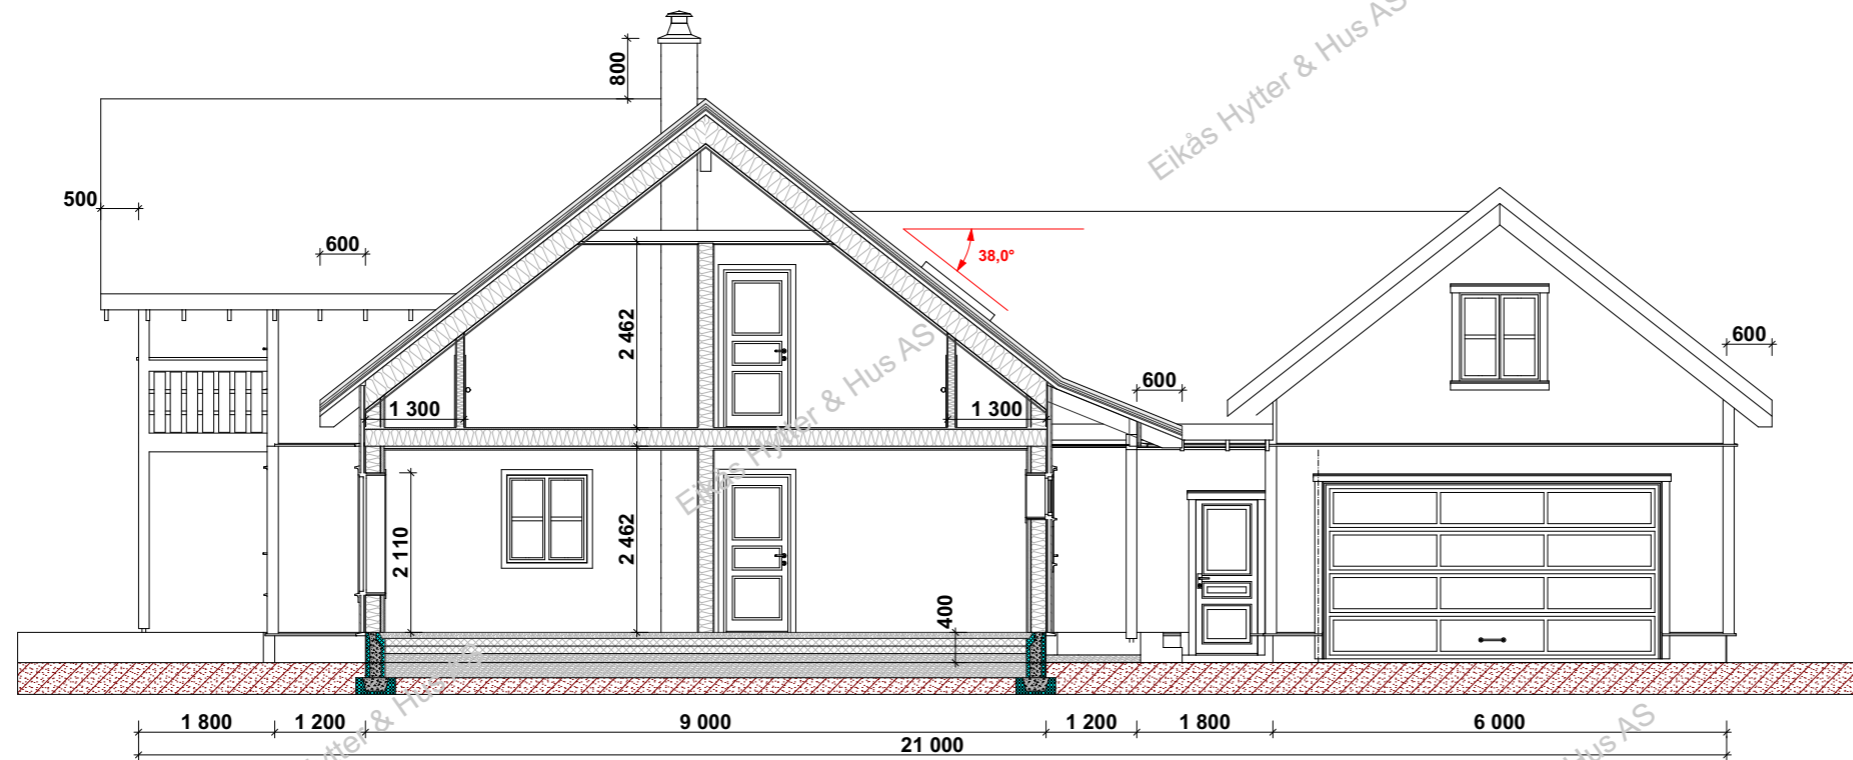

Snitt C-C



EIKÅS HYTTTER & HUS
 Tlf:38 34 95 00 - Faks:38 34 95 01 www.eikas.no

Tittakshaver:
Eikas Hytter & Hus AS

Byggeadresse: -----

BYA: 222.5 m ²	BRA: 309.7 m ²	Isol.BRA: 225.2 m ²	Gnr./Bnr.: --/--
Dato: 28.06.16	Rev.nr: 00.EE	Rev.Dato: --,--,--	Tegnet av: E.Egeland
Prosjektnr.: Hus Eiken-T-16065			Dato arb.tegning: 00.00.00
Tegning: Snitt 2			Tegningsnr.: 7
			Målestokk: 1:100
			Areal tak: 331.4 m ²