



EIKÅS HYTTTER & HUS
 Tlf:38 34 95 00 - Faks:38 34 95 01 www.eikas.no

Tiltakshaver:
Eikas Hytter & Hus AS
 --

Byggeadresse:
 -

BYA: 118.3 m ²	BRA: 181.8 m ²	Isol.BRA: 156.7 m ²	Gnr./Bnr.: -
Dato: 06.09.17	Rev.nr: 01.EE	Rev.Dato: 03.10.17	Tegnet av: E Egeland
Prosjektnr.: Hus Skeie-T-17082			Dato arb.tegning: 00.00.00
Tegning: Perspektiv			Tegningsnr.: 1
			Målestokk:
			Areal tak: 186.8 m ²



Fasade mot



Fasade mot



Fasade mot



Fasade mot




EIKÅS HYTTER & HUS
Tlf:38 34 95 00 - Faks:38 34 95 01 www.eikas.no

Tittakshaver:
Eikas Hytter & Hus AS
--

Byggeadresse:
-

BYA: 118.3 m ²	BRA: 181.8 m ²	Isol.BRA: 156.7 m ²	Gnr./Bnr.: -
Dato: 06.09.17	Rev.nr: 01.EE	Rev.Dato: 03.10.17	Tegnet av: E Egeland
Prosjektnr.: Hus Skeie-T-17082			Dato arb.tegning: 00.00.00
			Tegningsnr.: 2
Tegning: Fasader			Målestokk: 1:100
			Areal tak: 186.8 m ²

Hovedplan

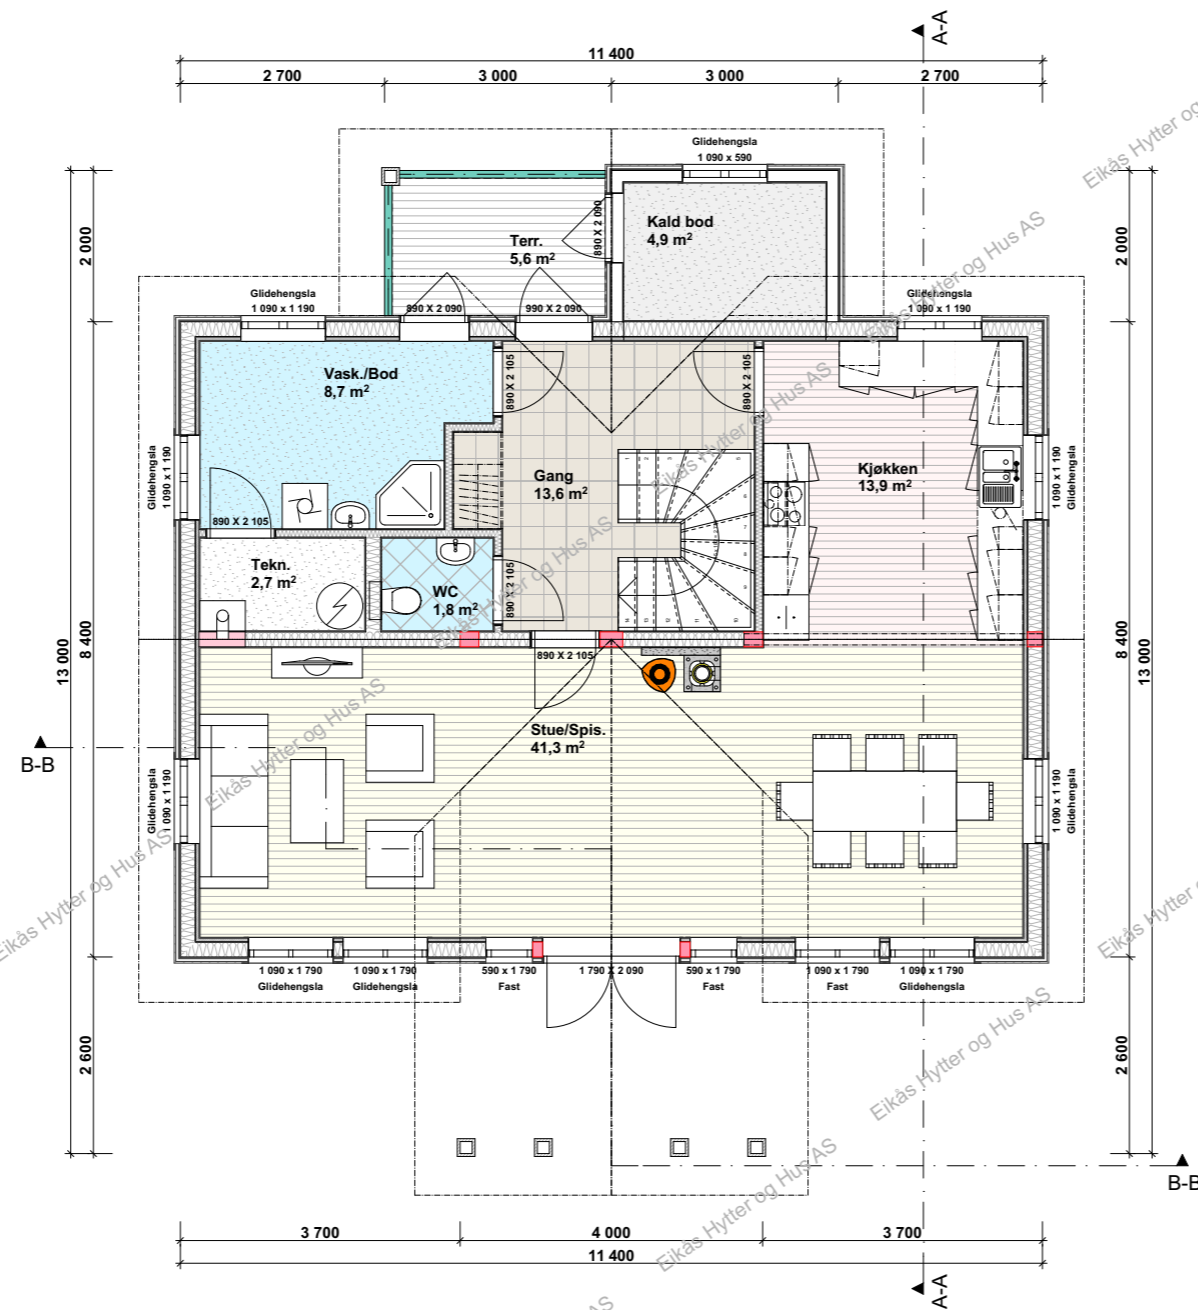


BRA.1.et.: 104.2 m²
BRA.2.et.: 77.6 m²
BRA.Tot.: 181.8 m²



EIKÅS HYTTER & HUS
 Tlf:38 34 95 00 - Faks:38 34 95 01 www.eikas.no

Tiltakshaver:			
Eikås Hytter & Hus AS			
Byggeadresse:			
-			
BYA: 118.3 m ²	BRA: 181.8 m ²	Isol.BRA: 156.7 m ²	Gnr./Bnr.: -
Dato: 06.09.17	Rev.nr: 01.EE	Rev.Dato: 03.10.17	Tegnet av: E Egeland
Prosjektnr.: Hus Skeie-T-17082			Dato arb.tegning: 00.00.00
			Tegningsnr.: 3
Tegning: Hovedplan			Målestokk: 1:100
			Areal tak: 186.8 m ²


Loftsplan

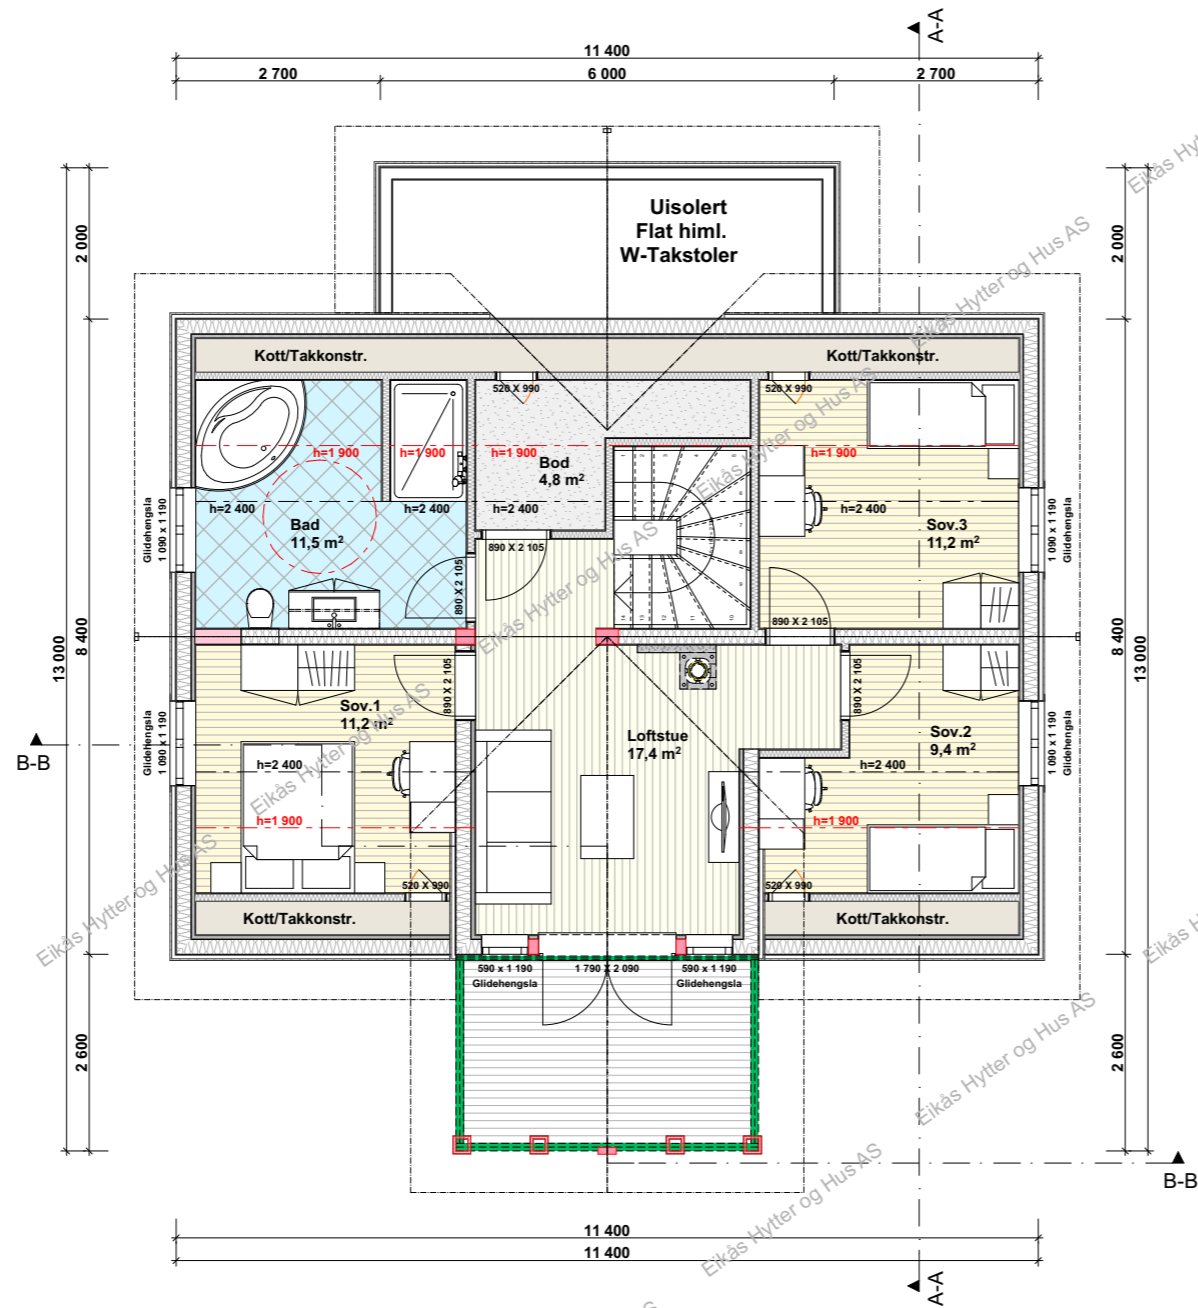


EIKÅS HYTTER & HUS
Tlf:38 34 95 00 - Faks:38 34 95 01 www.eikas.no

Tittakshaver:			
Eikås Hytter & Hus AS			
Byggeadresse:			
-			
BYA: 118.3 m ²	BRA: 181.8 m ²	Isol.BRA: 156.7 m ²	Gnr./Bnr.: -
Dato: 06.09.17	Rev.nr: 01.EE	Rev.Dato: 03.10.17	Tegnet av: E Egeland
Prosjektnr.:			Dato arb.tegning: 00.00.00
Hus Skeie-T-17082			Tegningsnr.: 4
Tegning:			Målestokk: 1:100
Loftsplan			Areal tak: 186.8 m ²

Snitt A-A

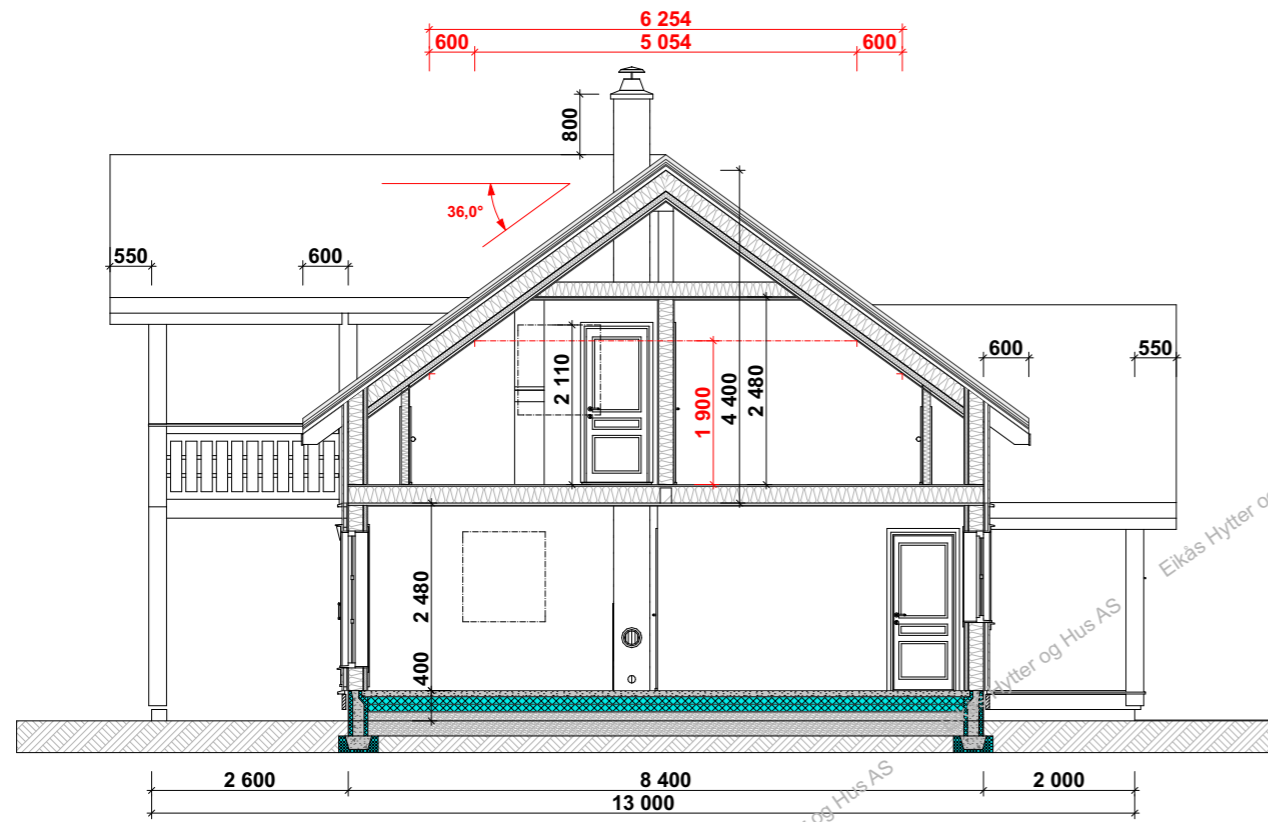

Snitt B-B

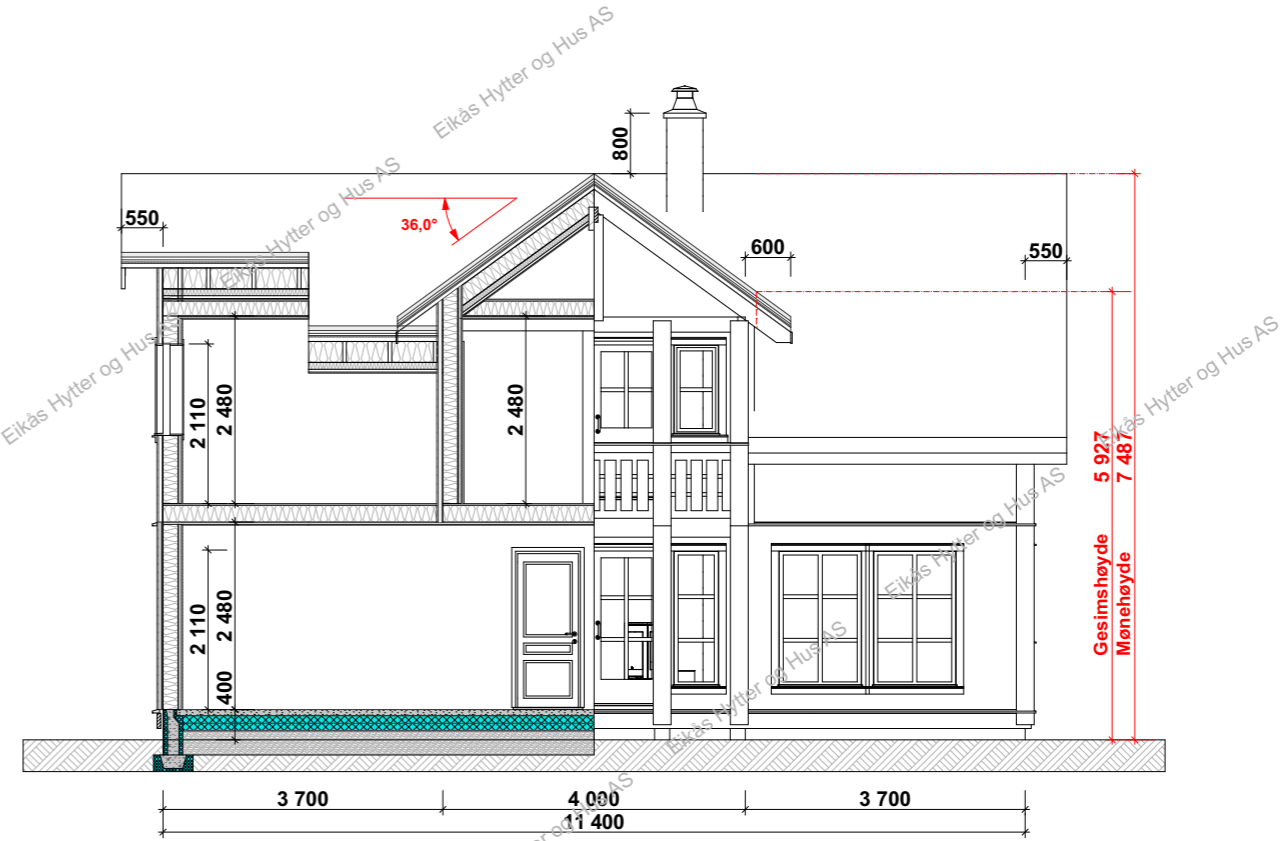

EIKÅS HYTTER & HUS
 Tlf:38 34 95 00 - Faks:38 34 95 01 www.eikas.no

Tittakshaver:
Eikås Hytter & Hus AS
 --

Byggeadresse:
 -

BYA: 118.3 m ²	BRA: 181.8 m ²	Isol.BRA: 156.7 m ²	Gnr./Bnr.: -
Dato: 06.09.17	Rev.nr: 01.EE	Rev.Dato: 03.10.17	Tegnet av: E Egeland
Prosjektnr.: Hus Skeie-T-17082			Dato arb.tegning: 00.00.00
Tegning: Snitt			Tegningsnr.: 5
			Målestokk: 1:100
			Areal tak: 186.8 m ²