



EIKÅS HYTTER & HUS

Tlf:38 34 95 00 - Faks:38 34 95 01 www.eikas.no


Tiltakshaver:

Eikås Hytter og Hus AS
Eiken
4596 Eiken


Byggeadresse:

#Byggeadresse:


BYA:	91.5 m ²	BRA:	76.0 m ²	Isol.BRA:	73.8 m ²	Gnr./Bnr.:	--/--	
Dato:	21.03.19	Rev.nr.:	00.SN	Rev.Dato:	00.00.00	Tegnet av:	E.Egeland	
Prosjektr.:	Modell Ljosland SPV						Dato arb.tegning	00.00.00
Tegning:	Perspektiv						Tegningsnr.:	1
							Målestokk:	1:43,33
							Areal tak:	136.5 m ²

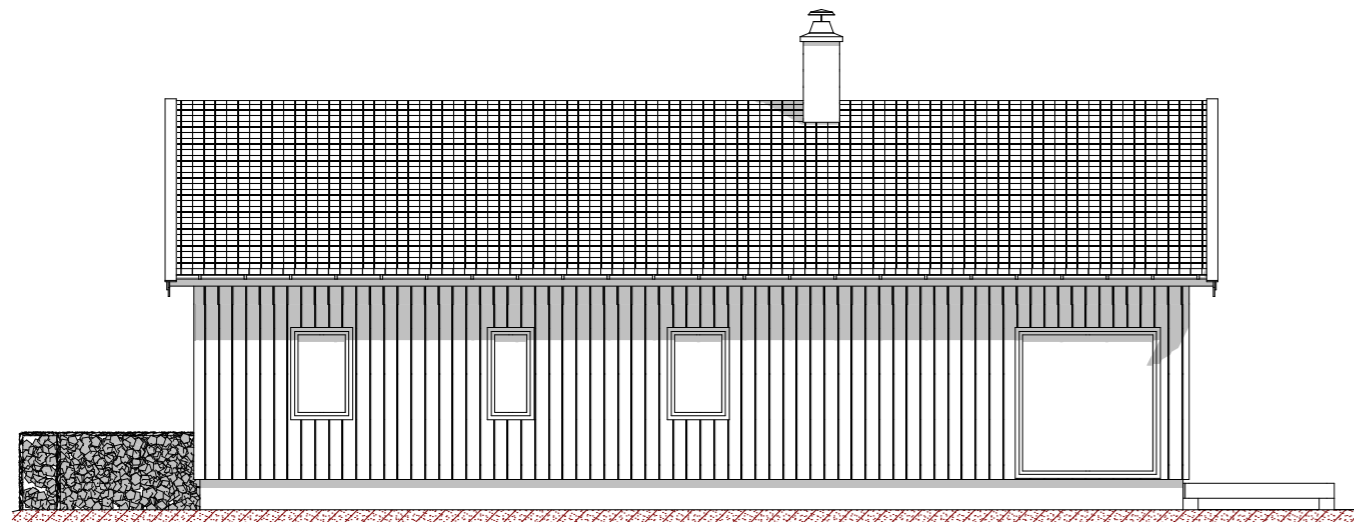


Fasade mot

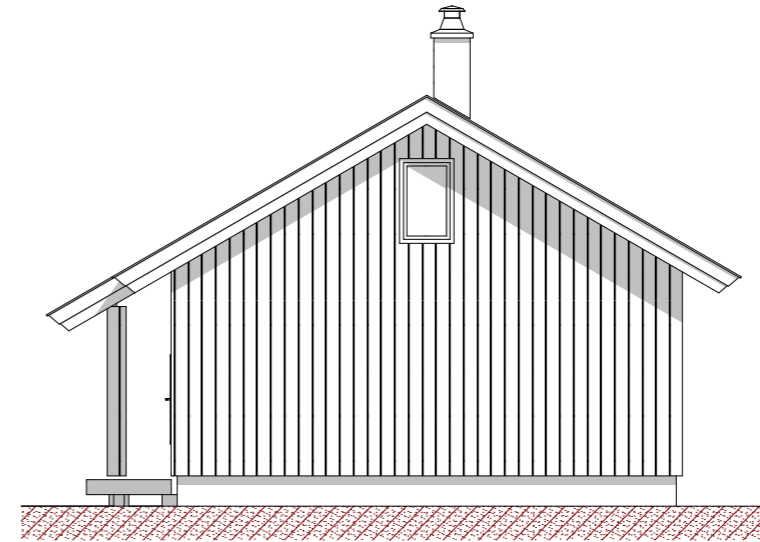

Fasade mot

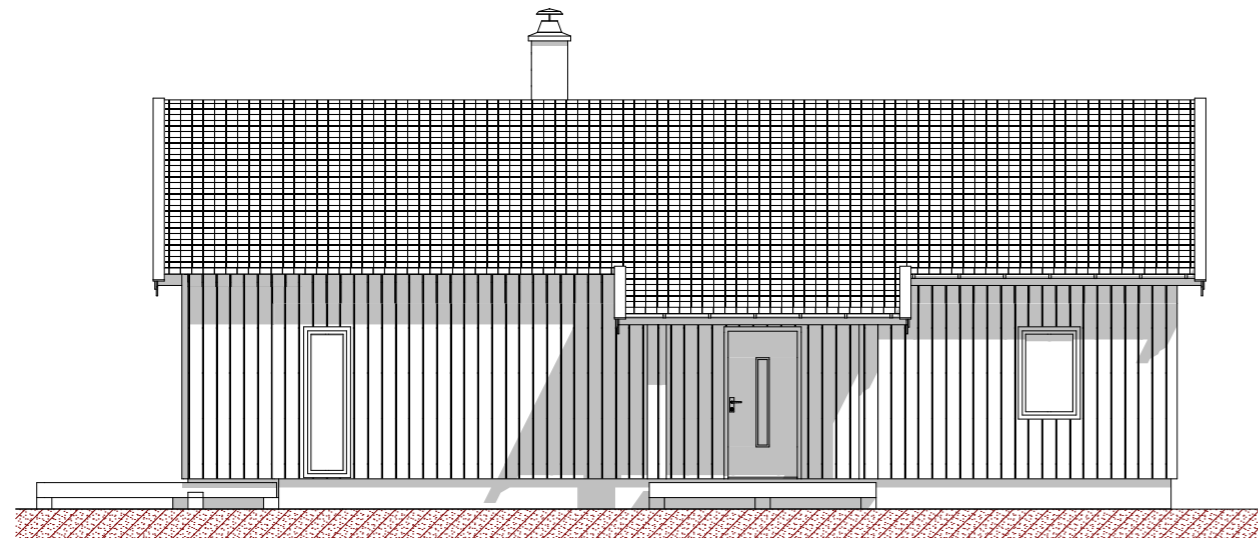

Fasade mot

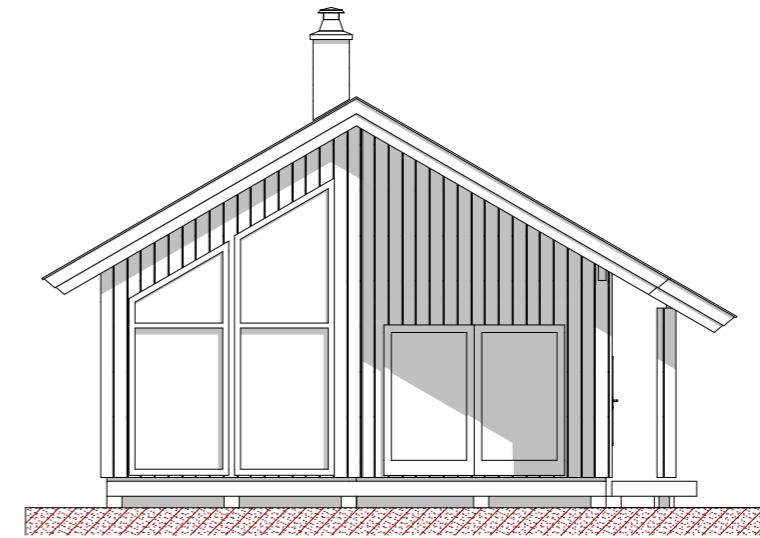

Fasade mot




EIKÅS HYTTER & HUS
Tlf:38 34 95 00 - Faks:38 34 95 01 www.eikas.no

Tiltakshaver:
Eikås Hytter og Hus AS
Eiken
4596 Eiken



Byggeadresse:
#Byggeadresse:

BYA: 91.5 m ²	BRA: 76.0 m ²	Isol.BRA: 73.8 m ²	Gnr./Bnr.: --/--
Dato: 21.03.19	Rev.nr: 00.SN	Rev.Dato: 00.00.00	Tegnet av: E.Egeland
Prosjektrnr.: Modell Ljosland SPV			Dato arb.tegning: 00.00.00
			Tegningsnr.: 2
Tegning: Fasader			Målestokk: 1:100
			Areal tak: 136.5 m ²


Hovedplan

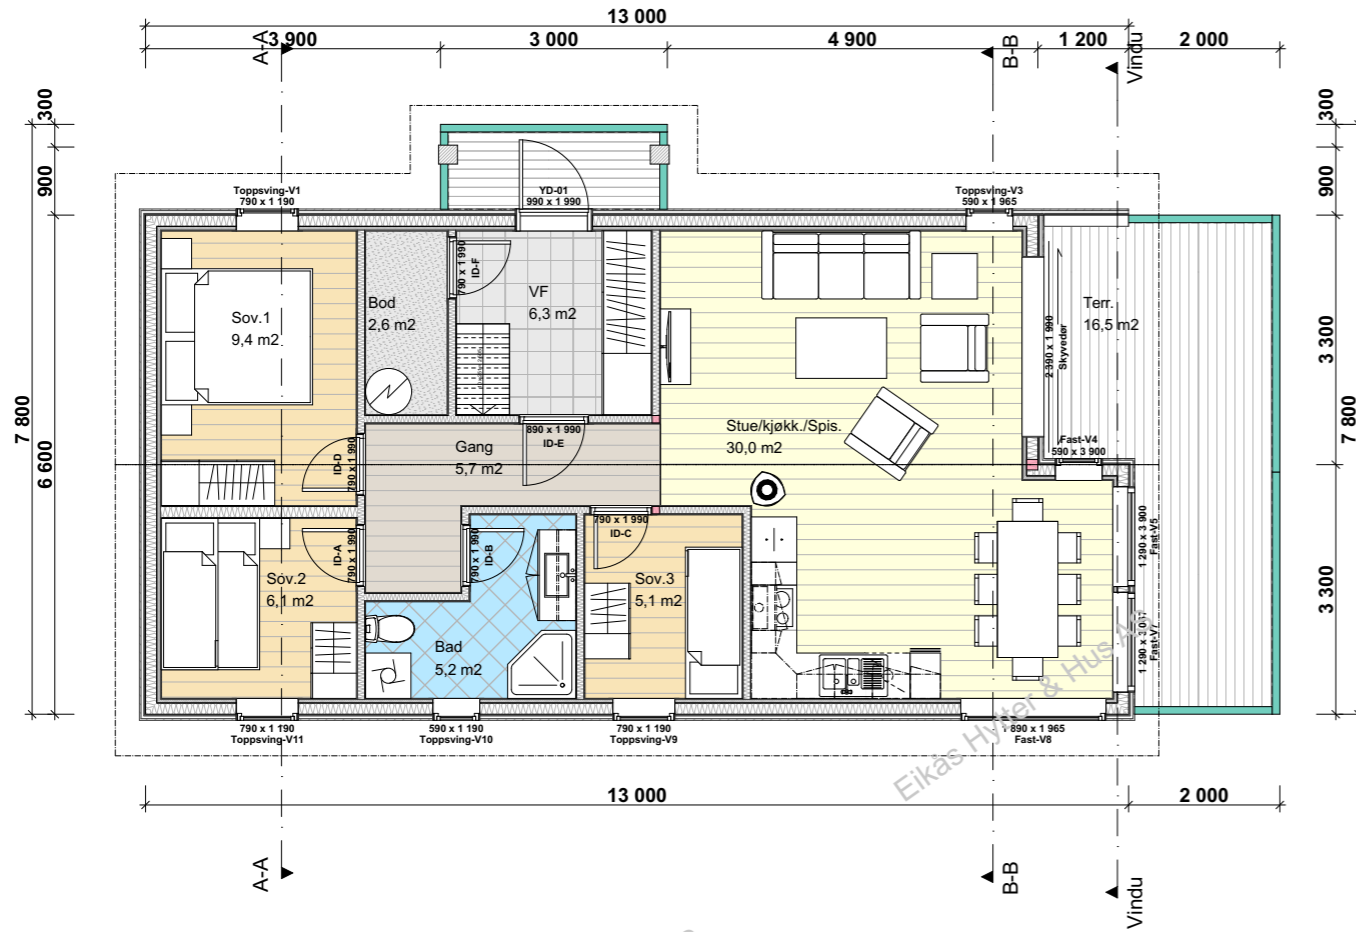

Hemspan

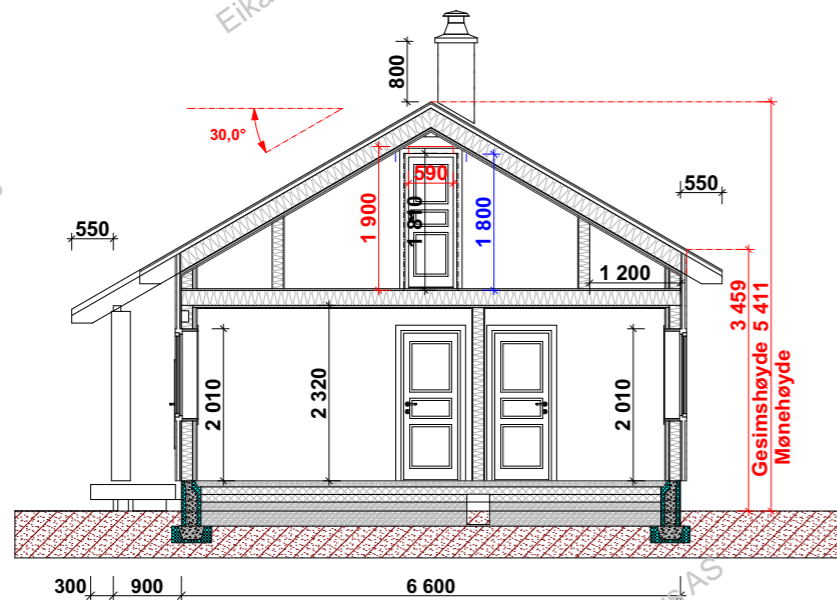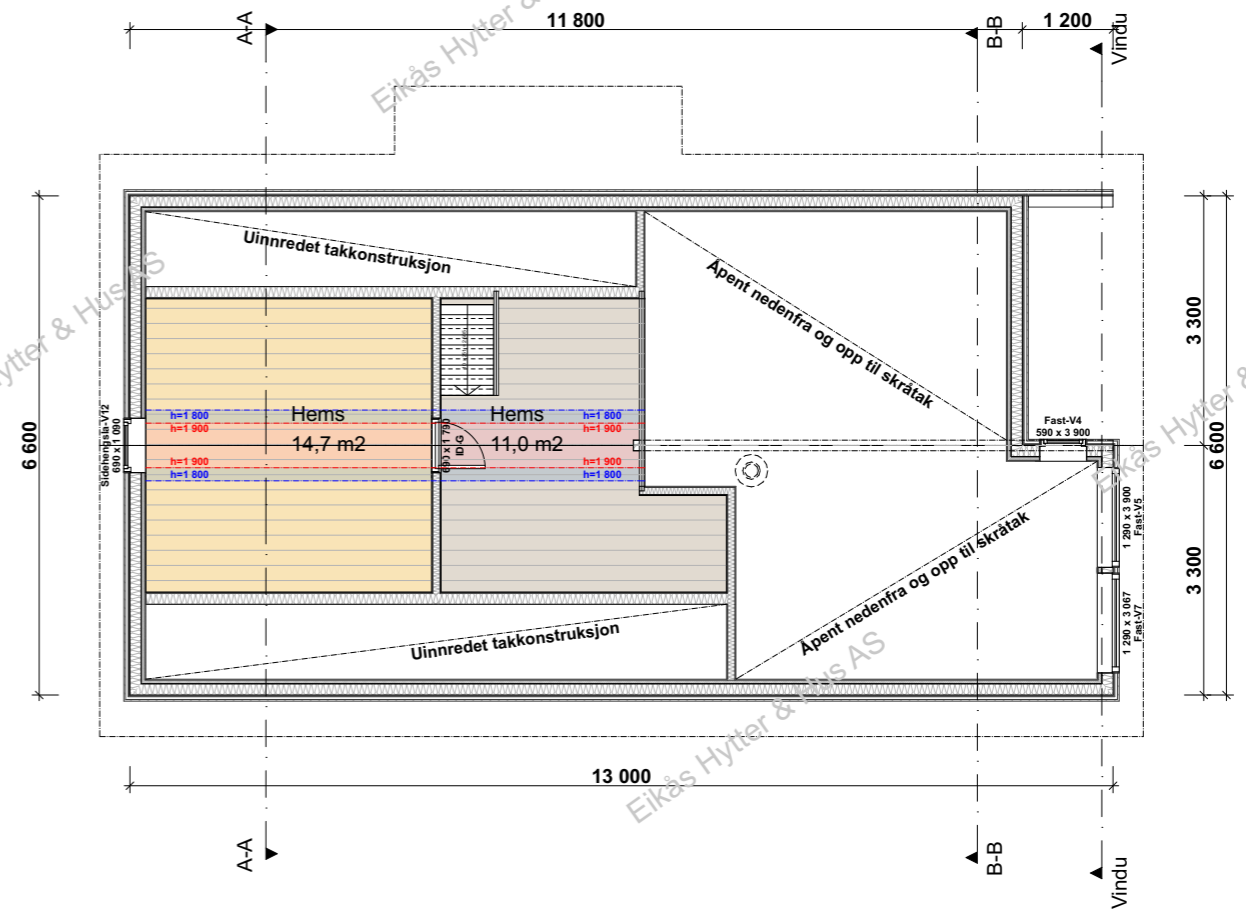


Snitt A-A

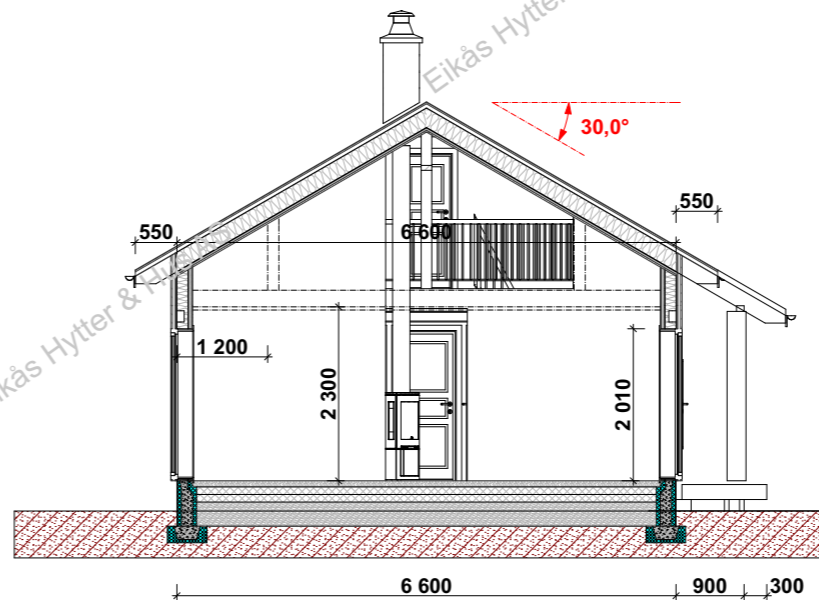

Snitt B-B

1:500

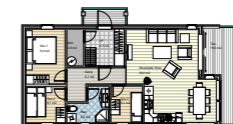

EIKÅS HYTTER & HUS
Tlf:38 34 95 00 - Faks:38 34 95 01 www.eikas.no

Tiltakshaver:
Eikås Hytter og Hus AS
Eiken
4596 Eiken

Byggeadresse:
#Byggeadresse:

BYA: 91.5 m ²	BRA: 76.0 m ²	Isol.BRA: 73.8 m ²	Gnr./Bnr.: --/--
Dato: 21.03.19	Rev.nr: 00.SN	Rev.Dato: 00.00.00	Tegnet av: E.Egeland

Prosjektr.:
Modell Ljosland SPV

Tegningsnr.: 3
Målestokk: 1:100
Areal tak: 136.5 m²